
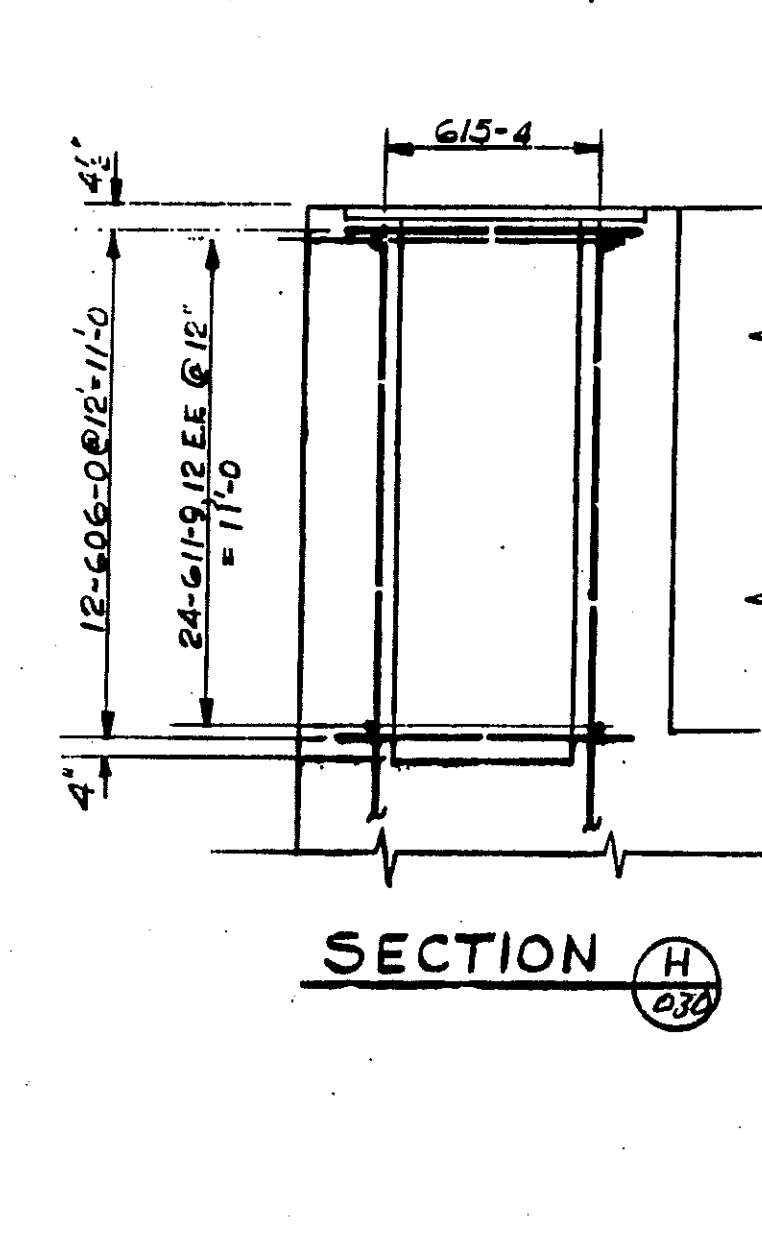
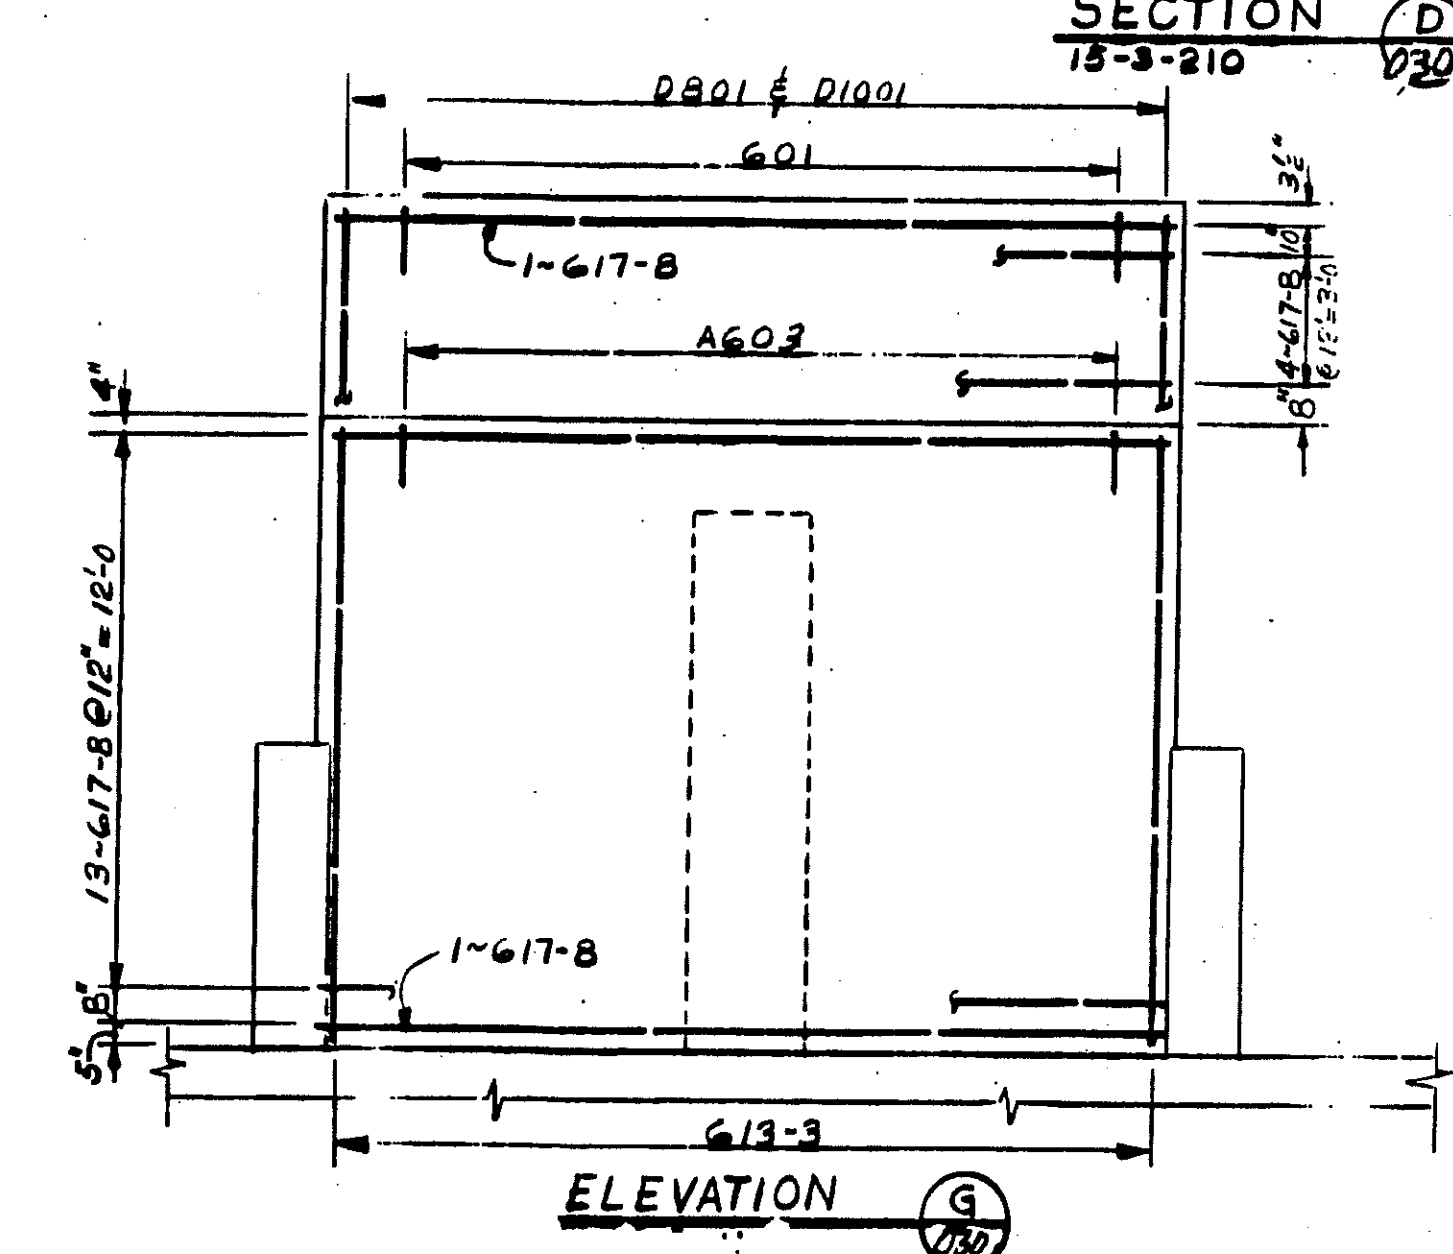
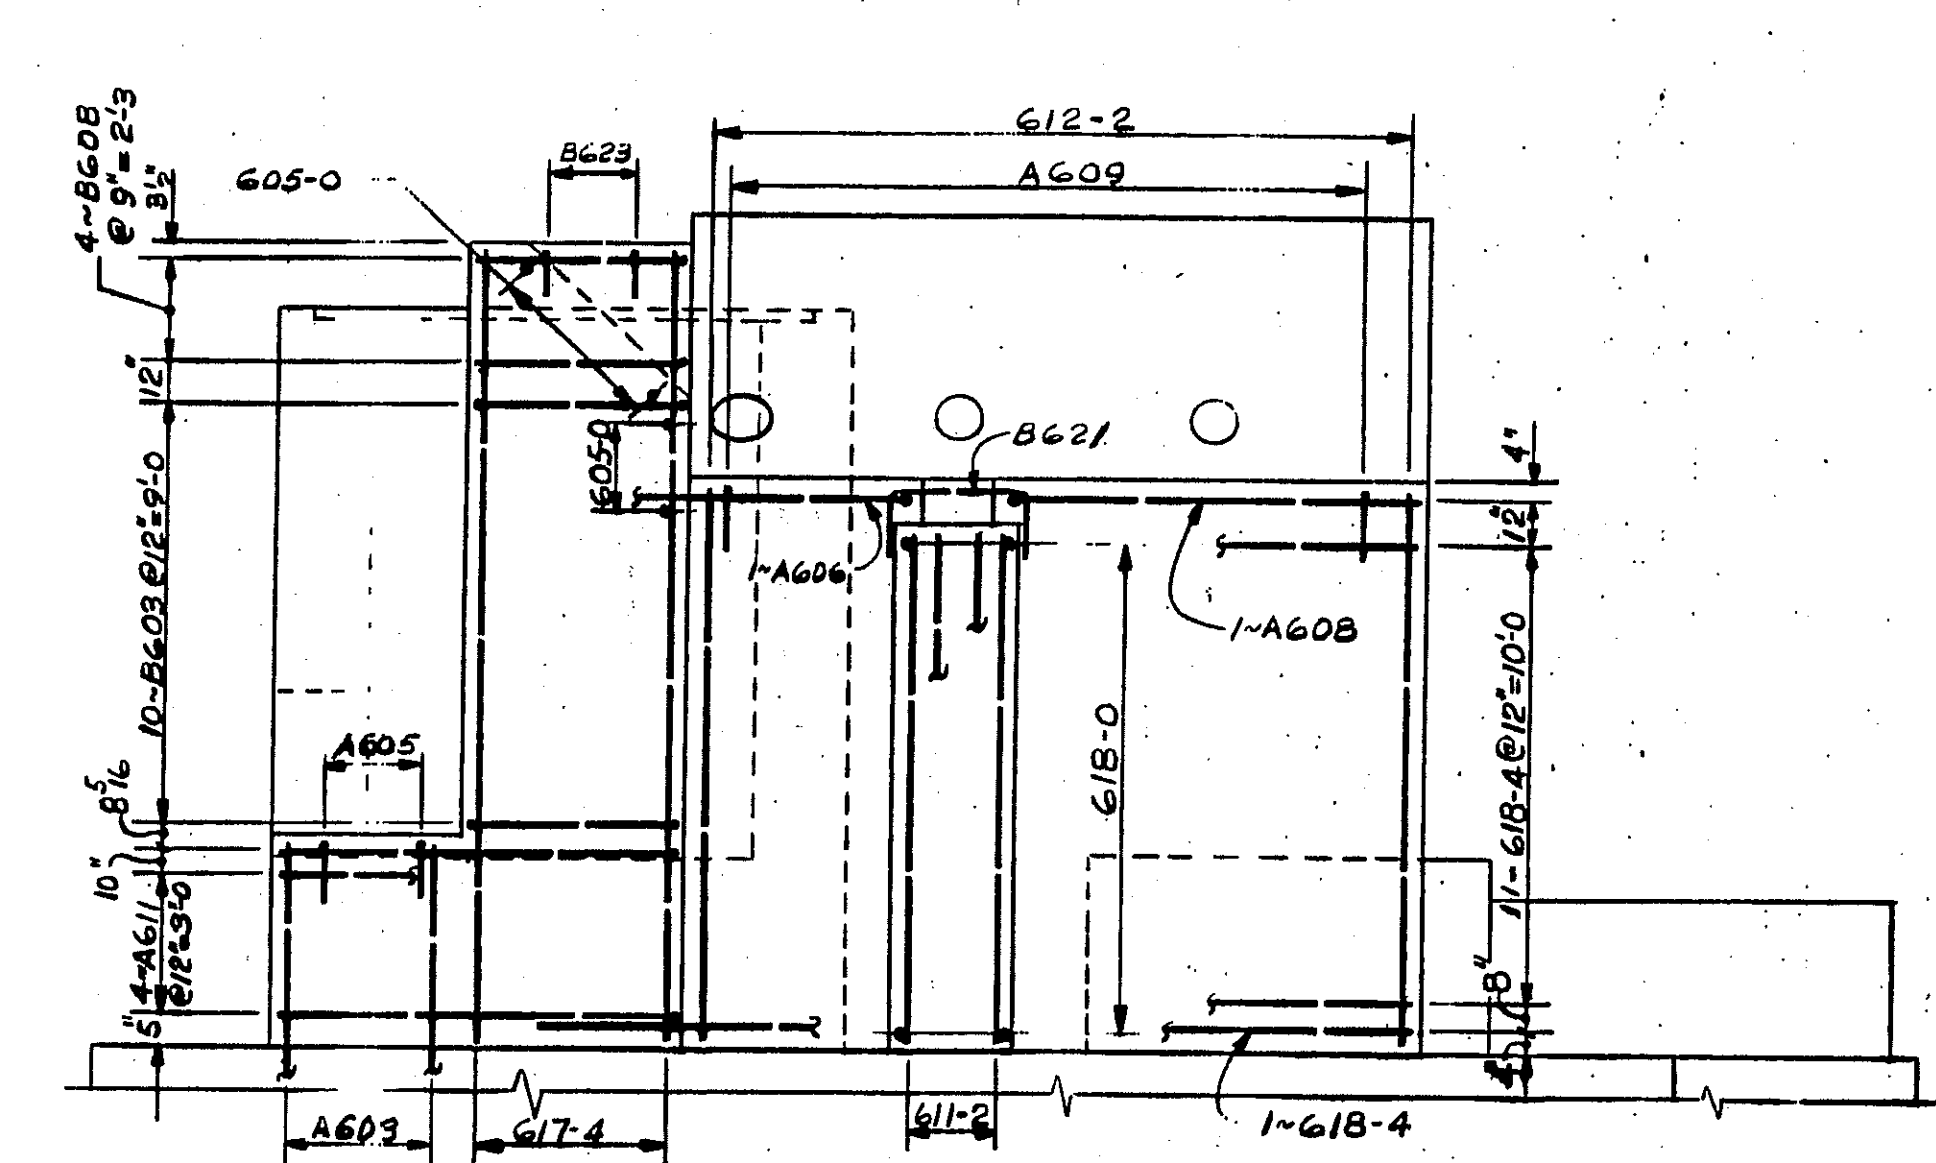
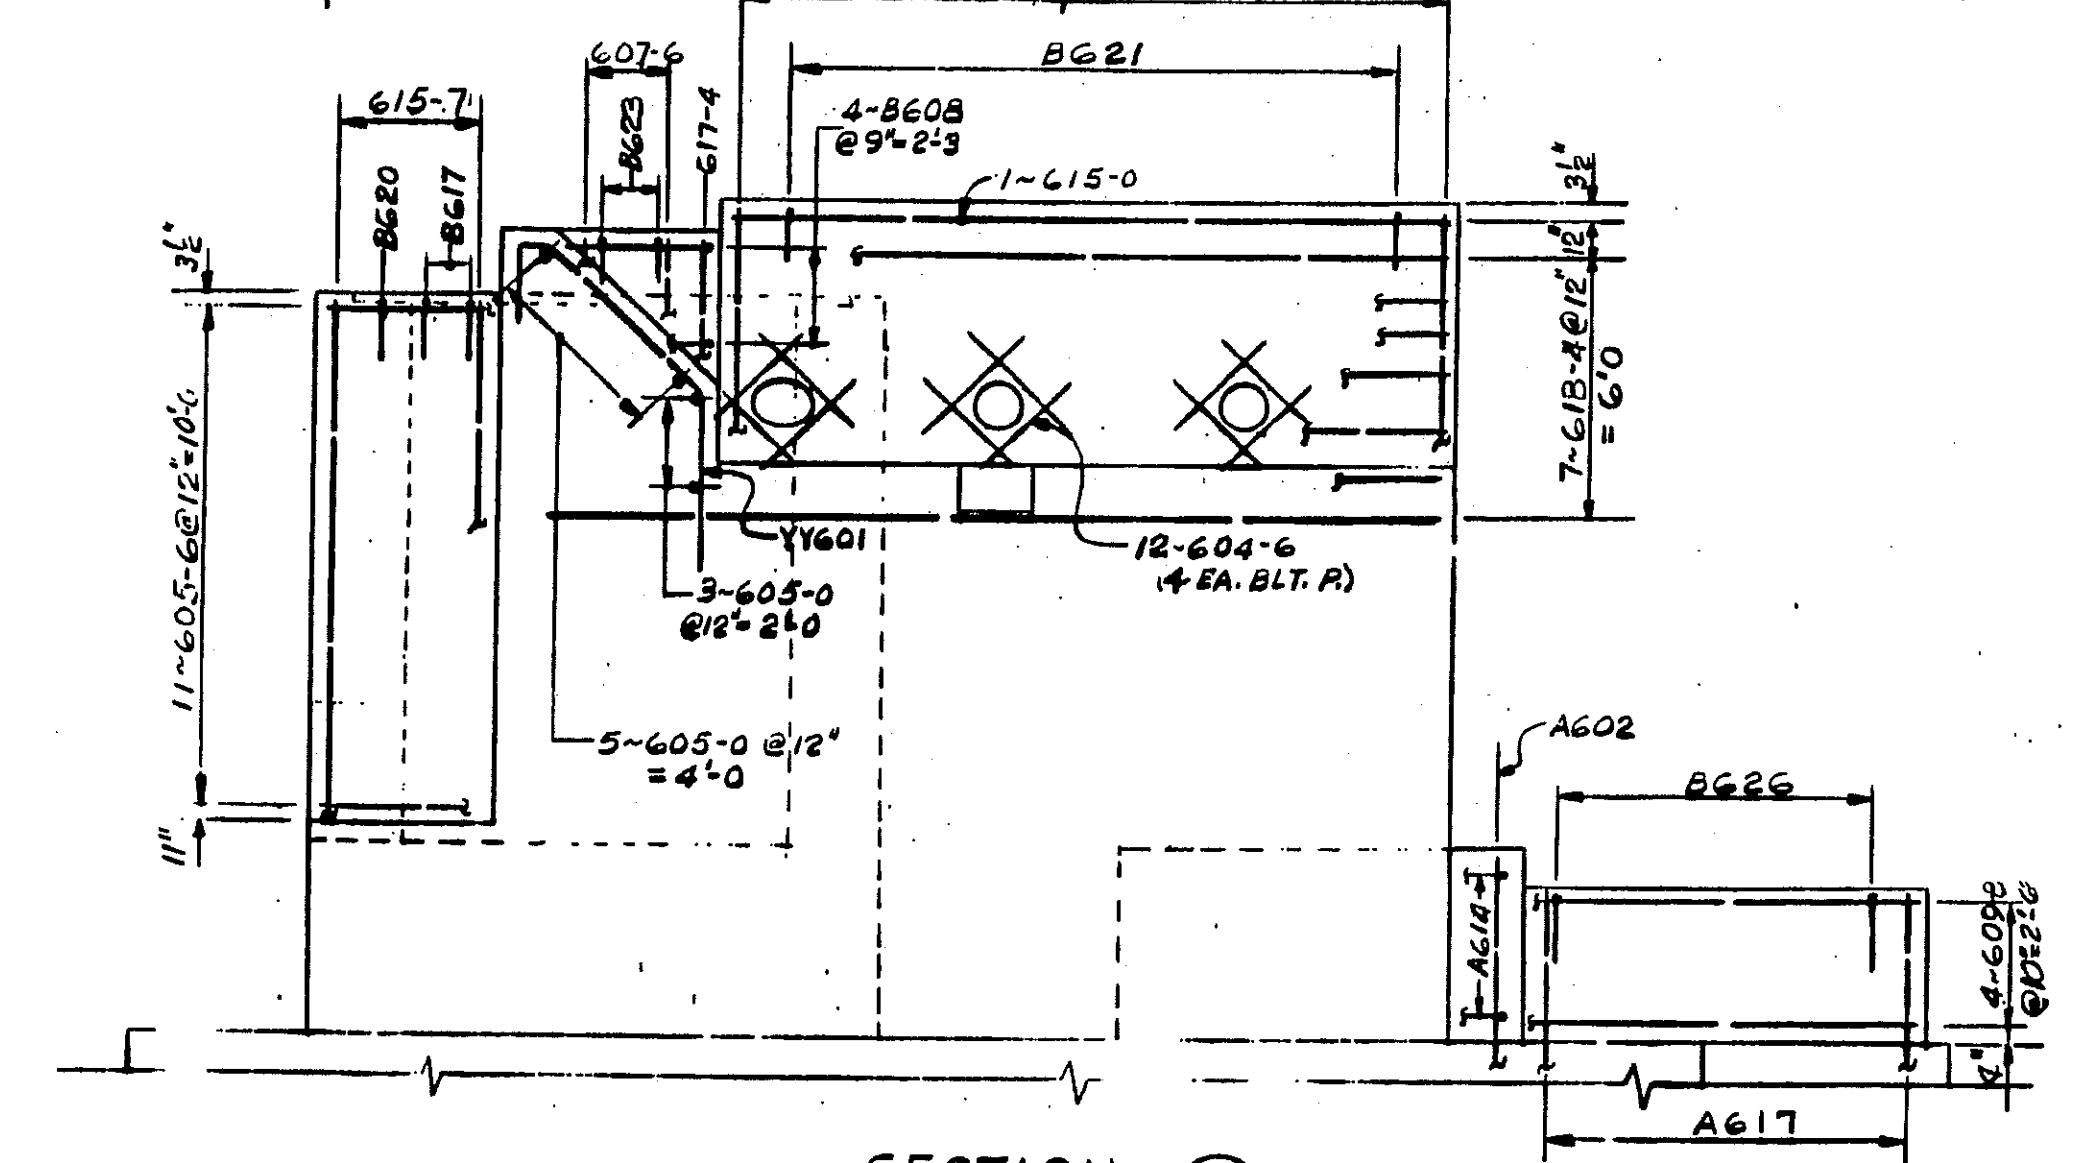


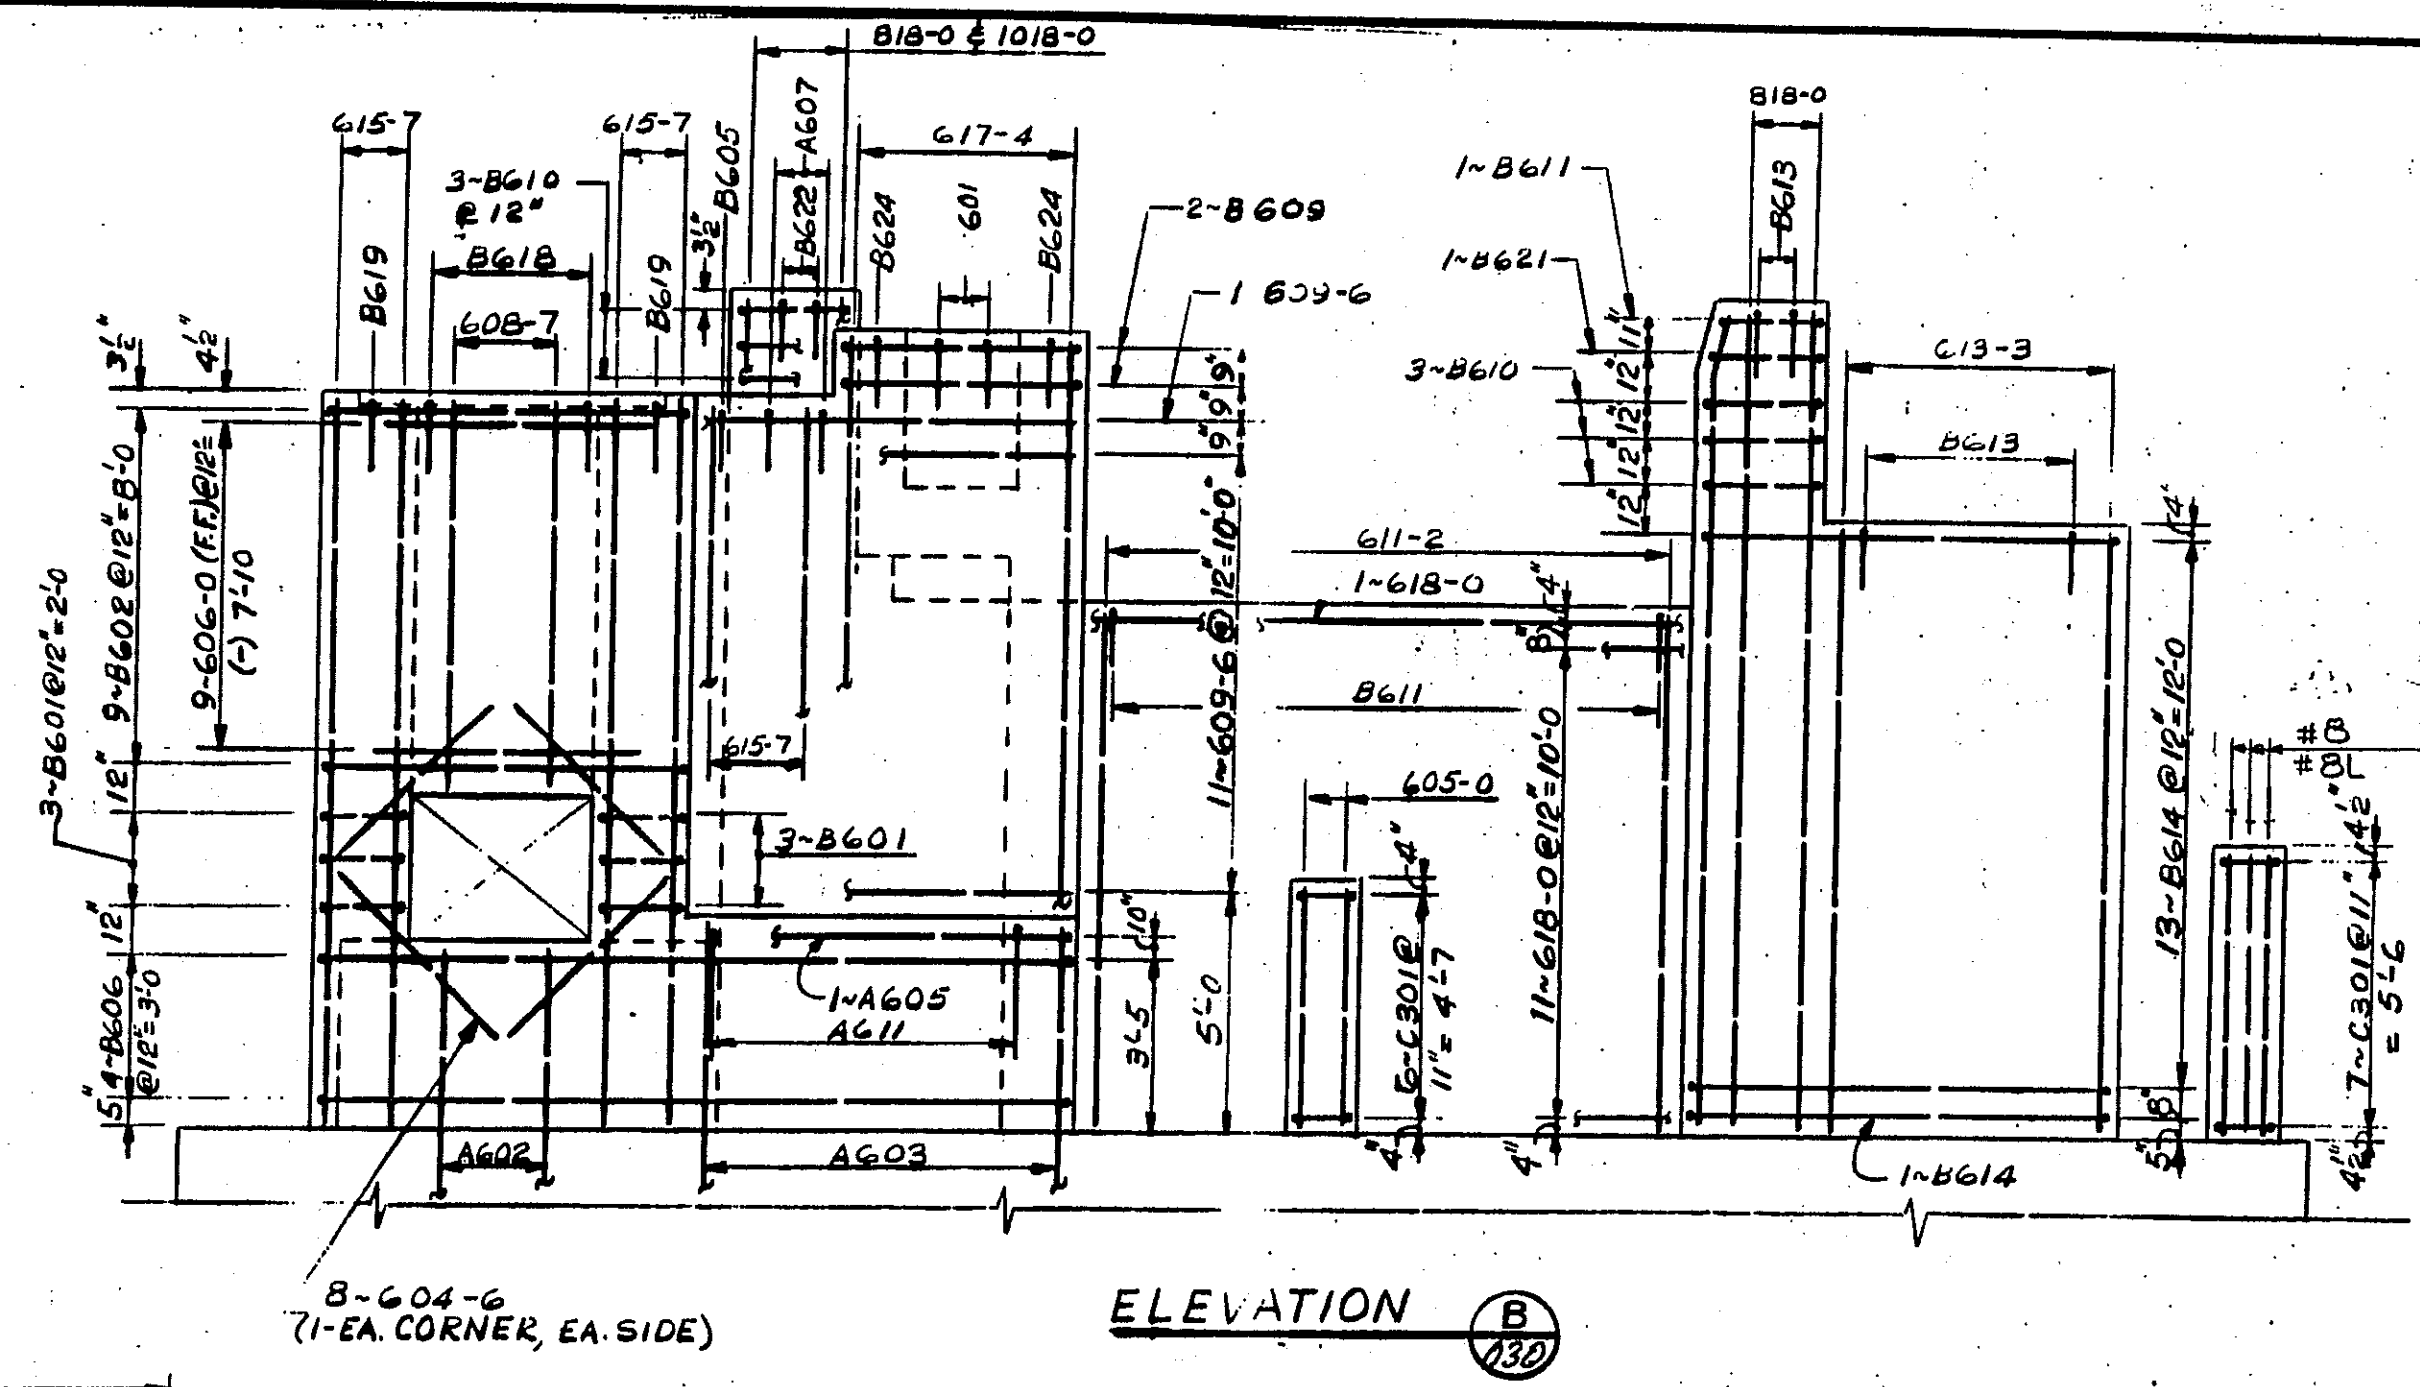

REVISED
APPROVED
MAY 13 1996
FOR
CONSTRUCTION

											
PLS ENGINEERING, INC. PRINT DISTRIBUTION											
STATUS	16	16	RFC	1/6							
DATE	2/10	2/28	5/8	7/1							
REV. NO.	1	1	A	A							
PROJECT MANAGER P D	2	5	G								
CONSTR. MANAGER P D	2	1	I								
ENGINEERING P D	2	3	3	R							
PLS FIELD	1	1	2	1							
PLS HOME OFFICE			1	1							

DIVISION	METCALF CONCENTRATOR	
AREA	GRINDING & CLASSIFYING	NO. J-95024
CONCRETE		REQ. NO. 072-3-031
12'-0" x 14'-0" BALL MILL FNDN.		QTY. 1
REINFORCING ~ SHT. 2		REMARKS B
BALL MILLS C2, C2		

[illegible][illegible]