
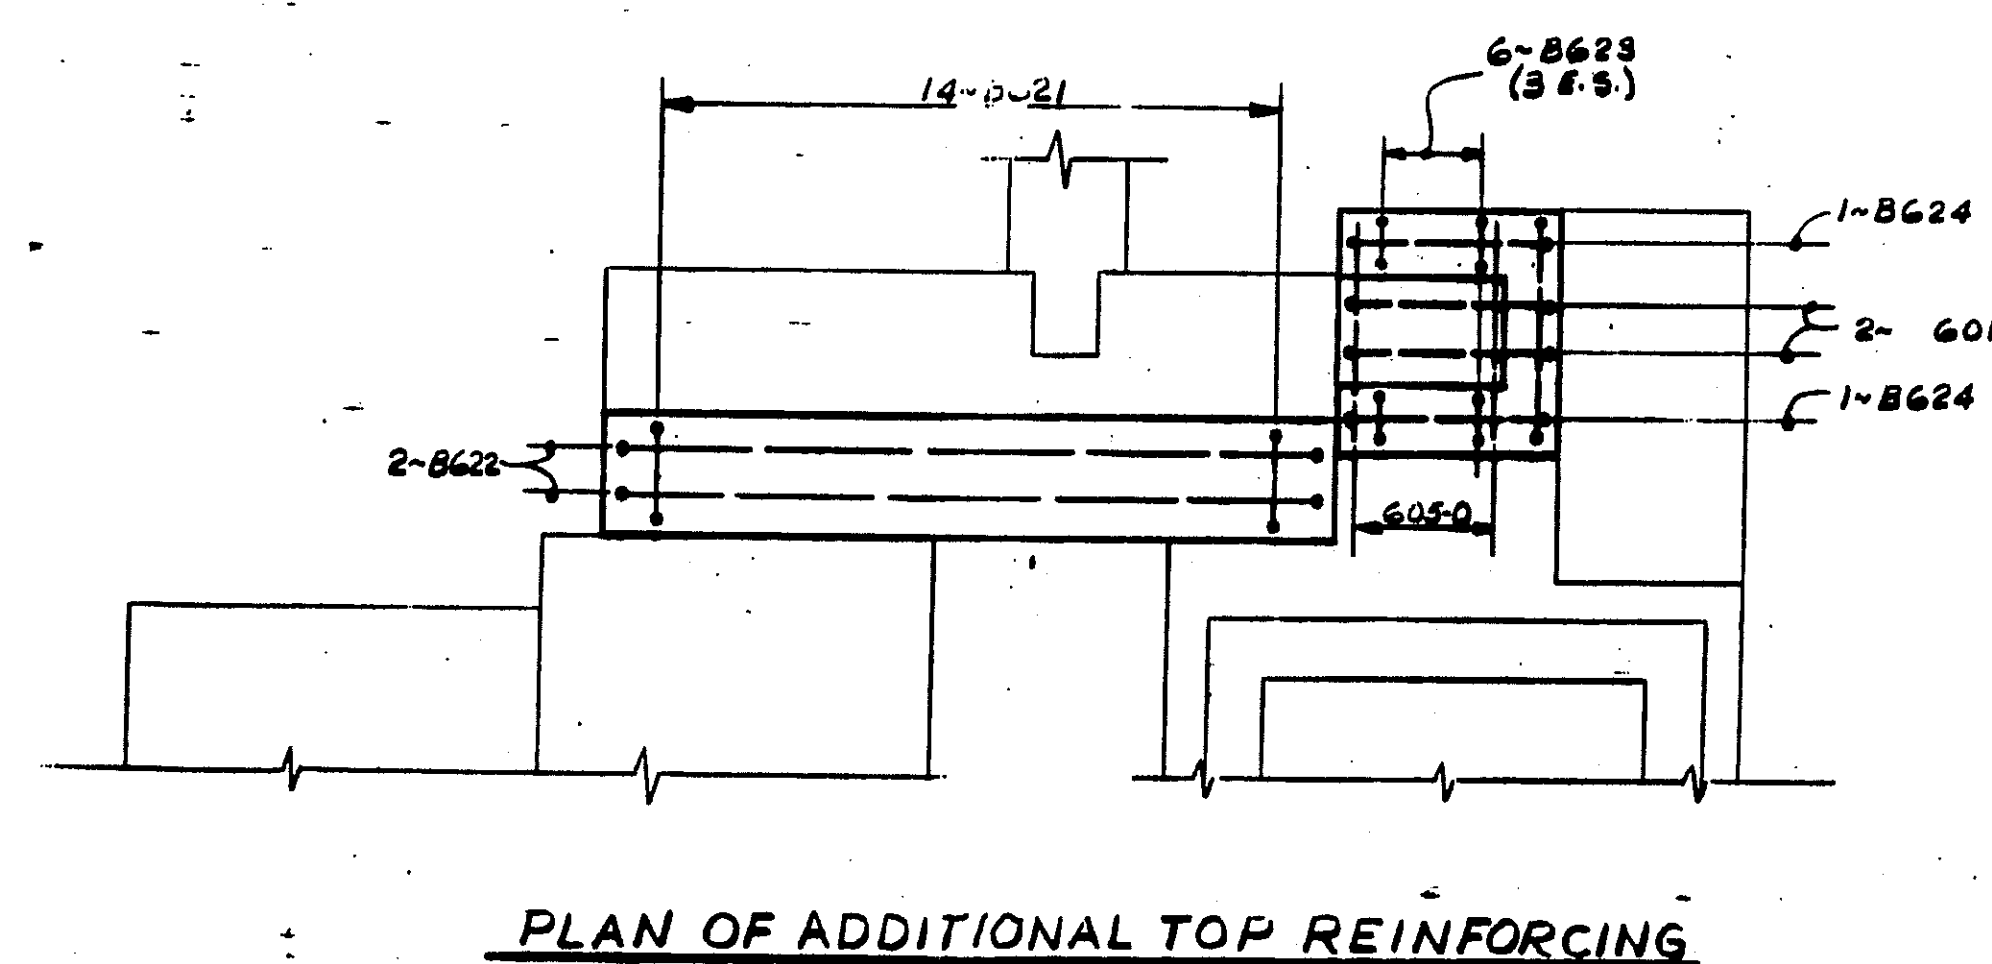
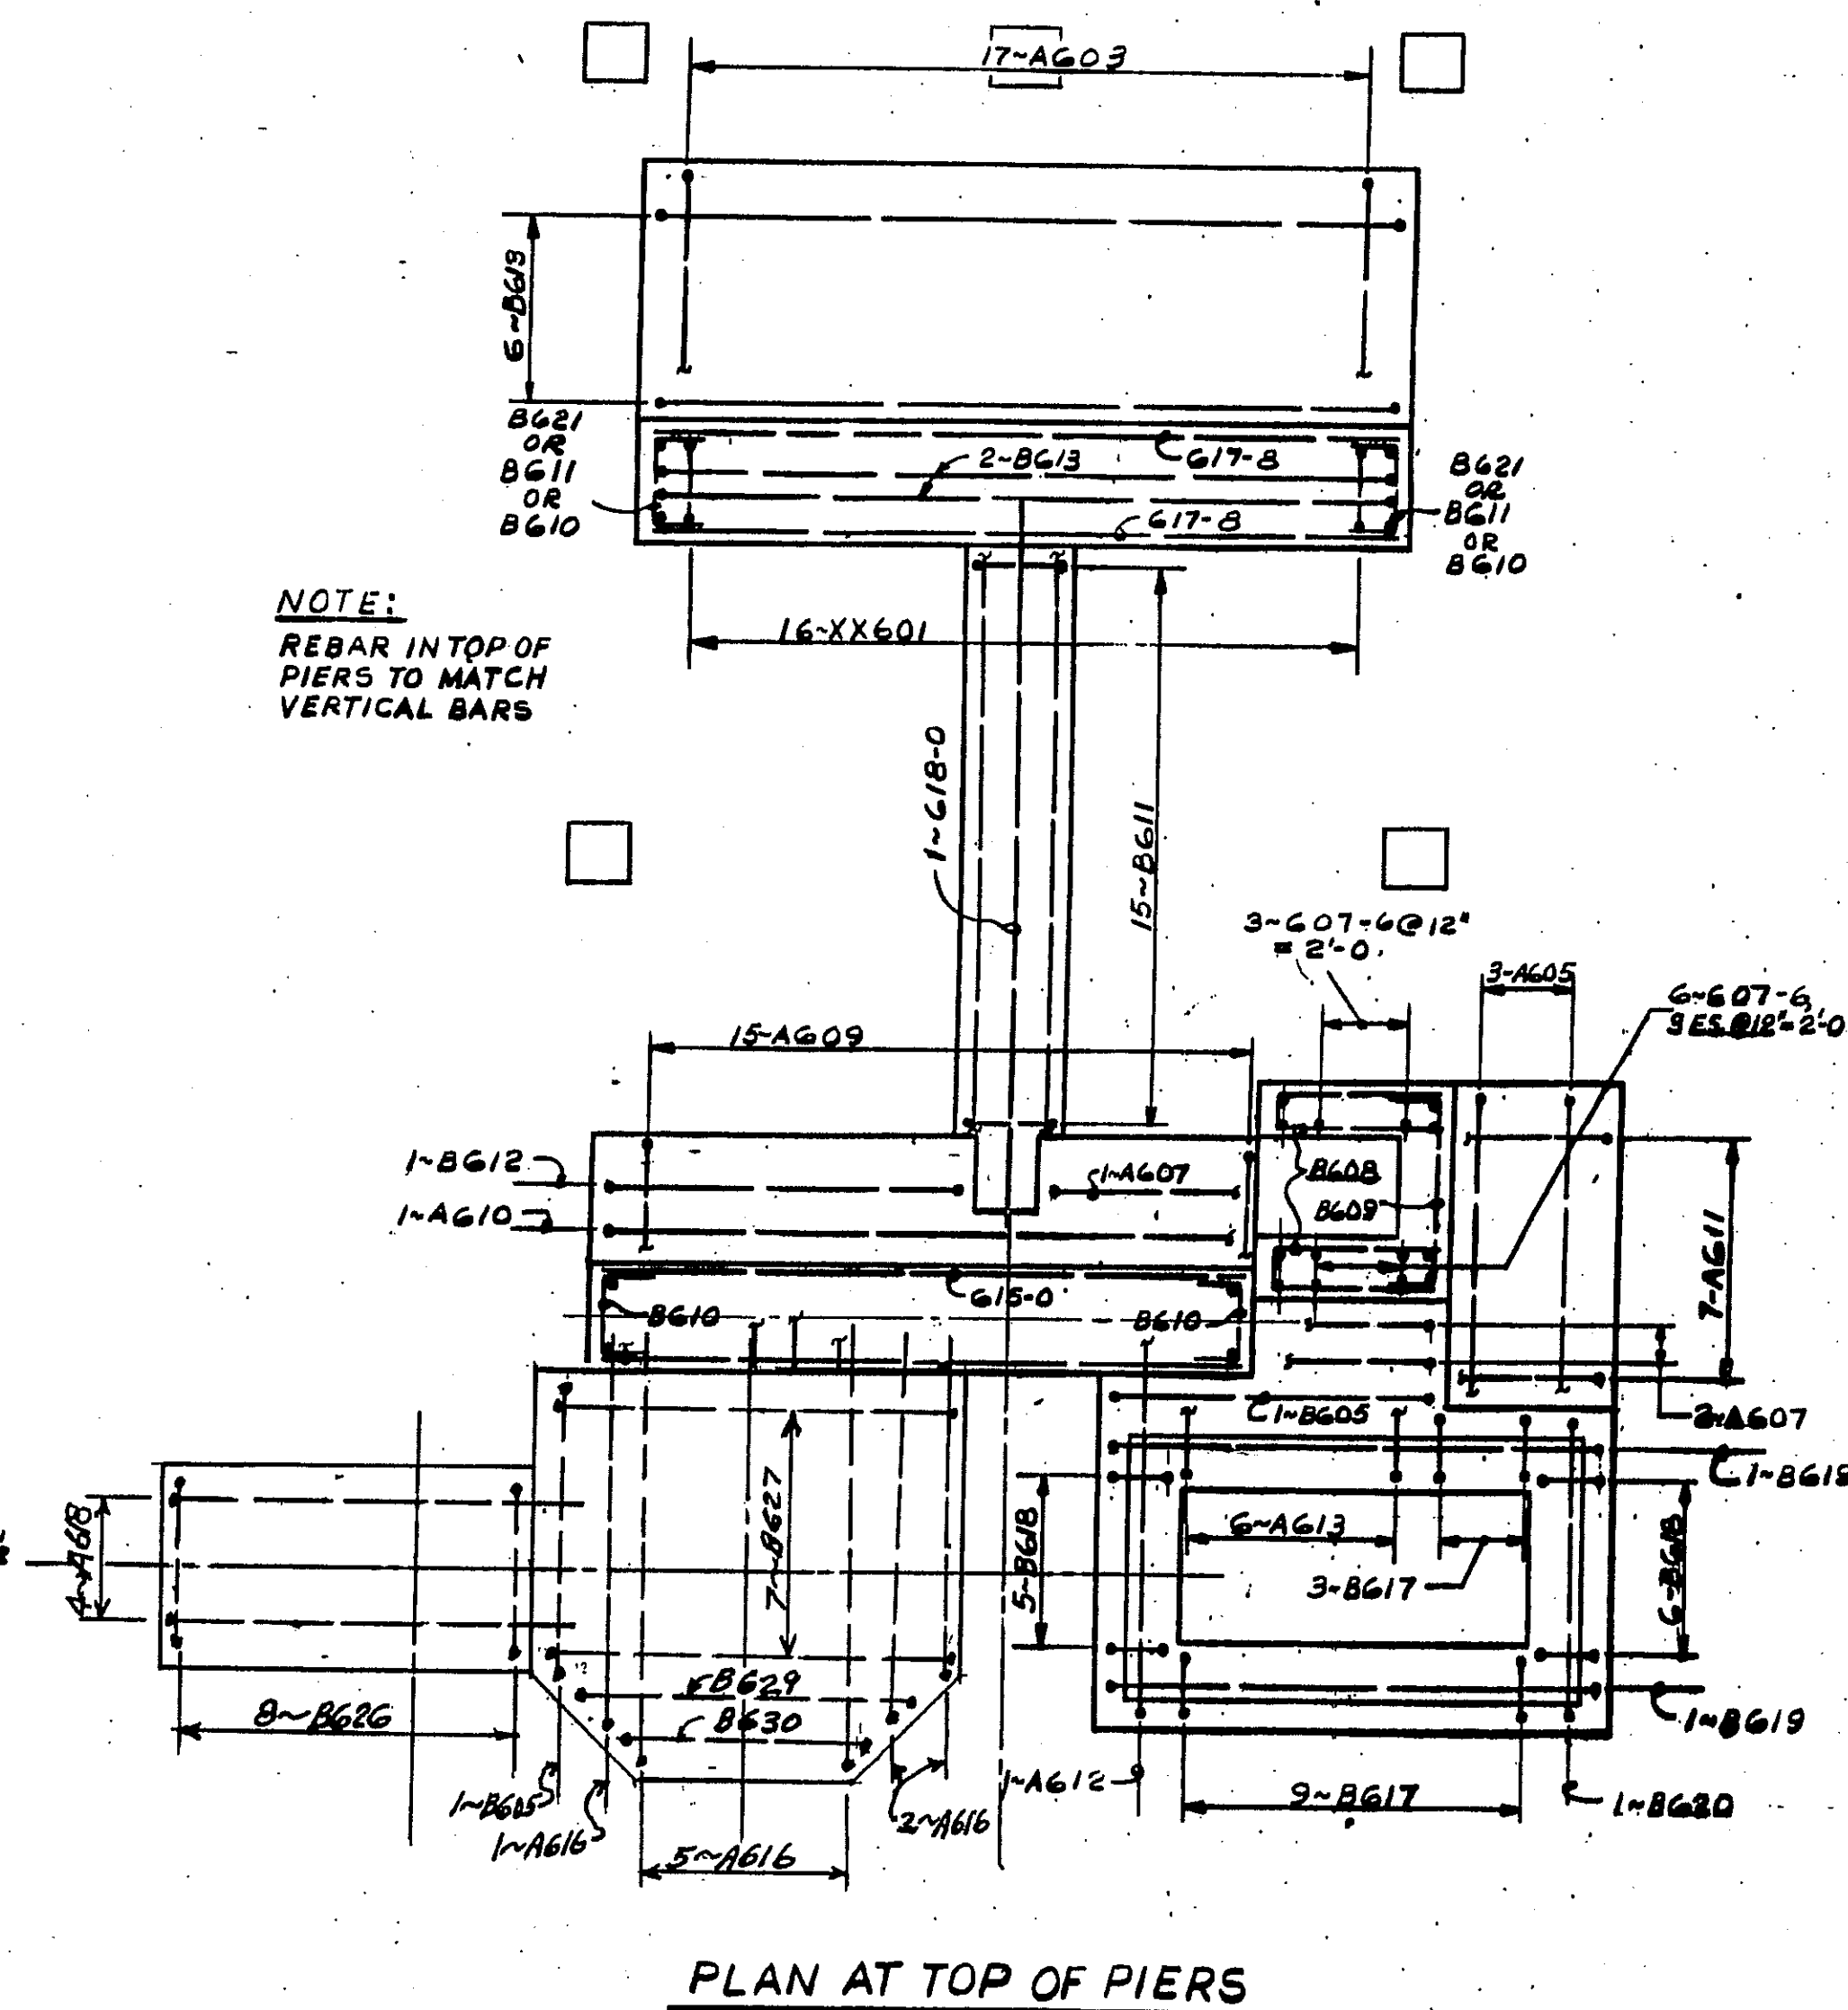
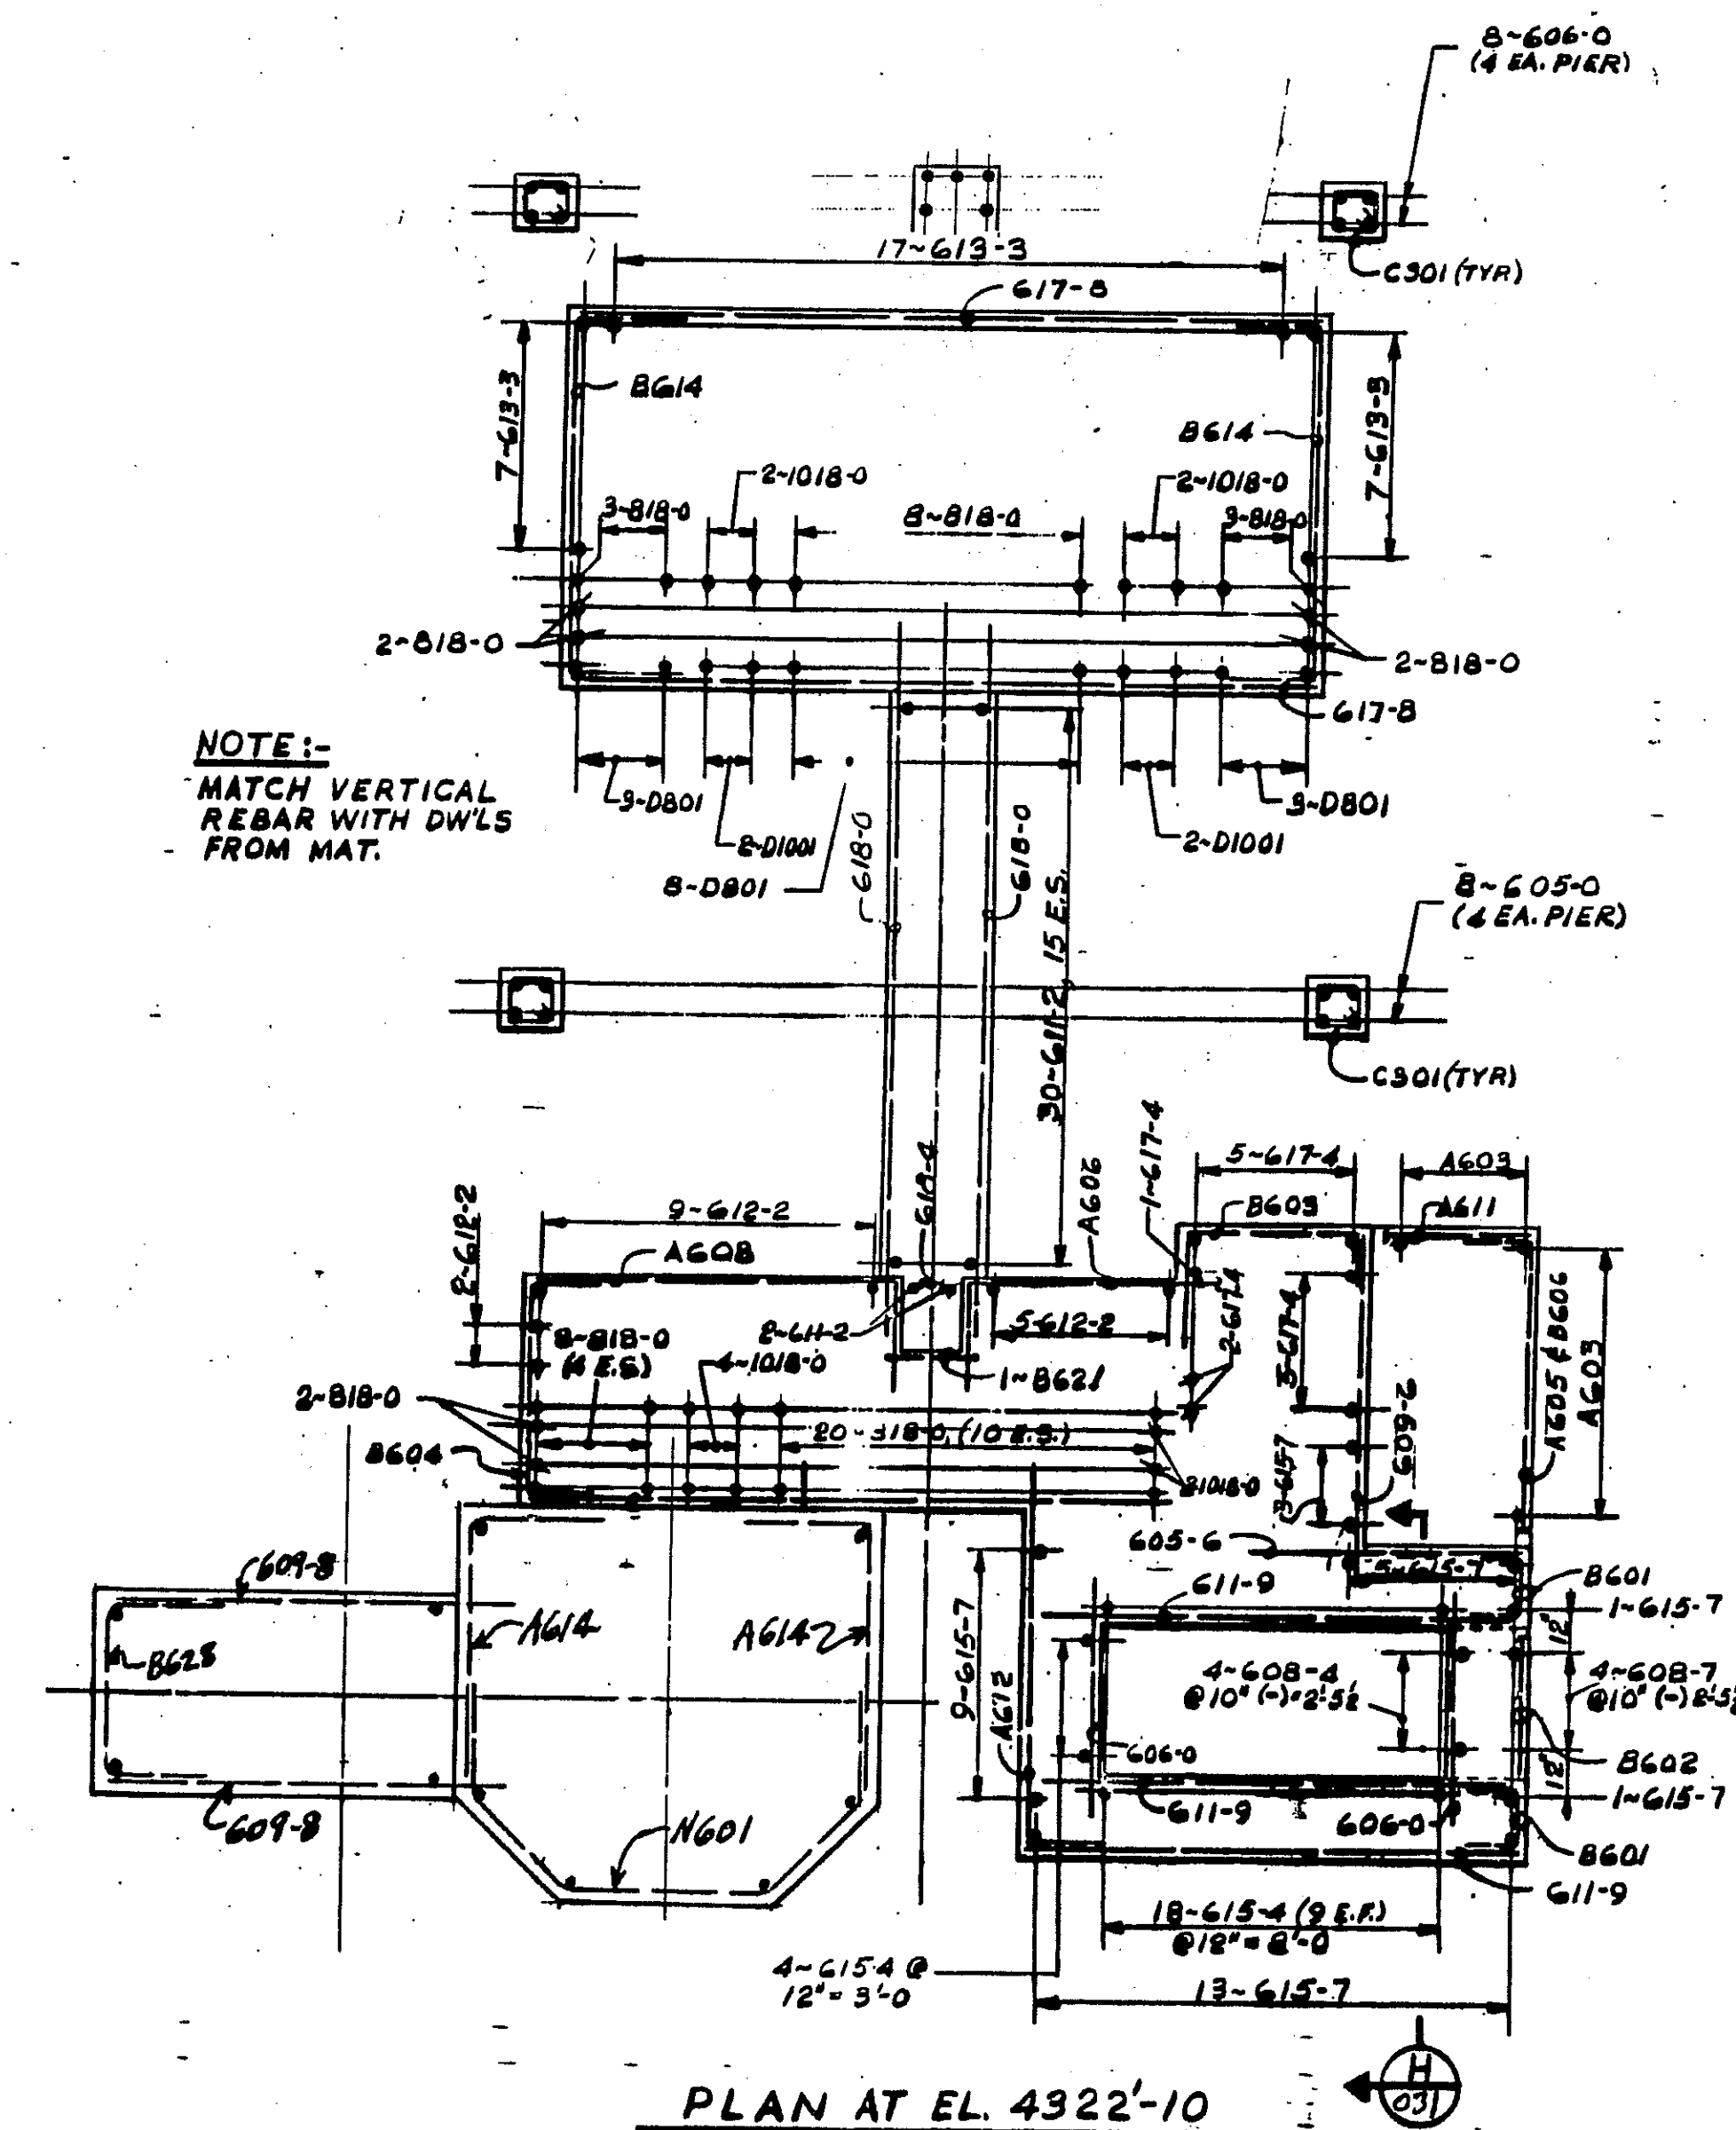


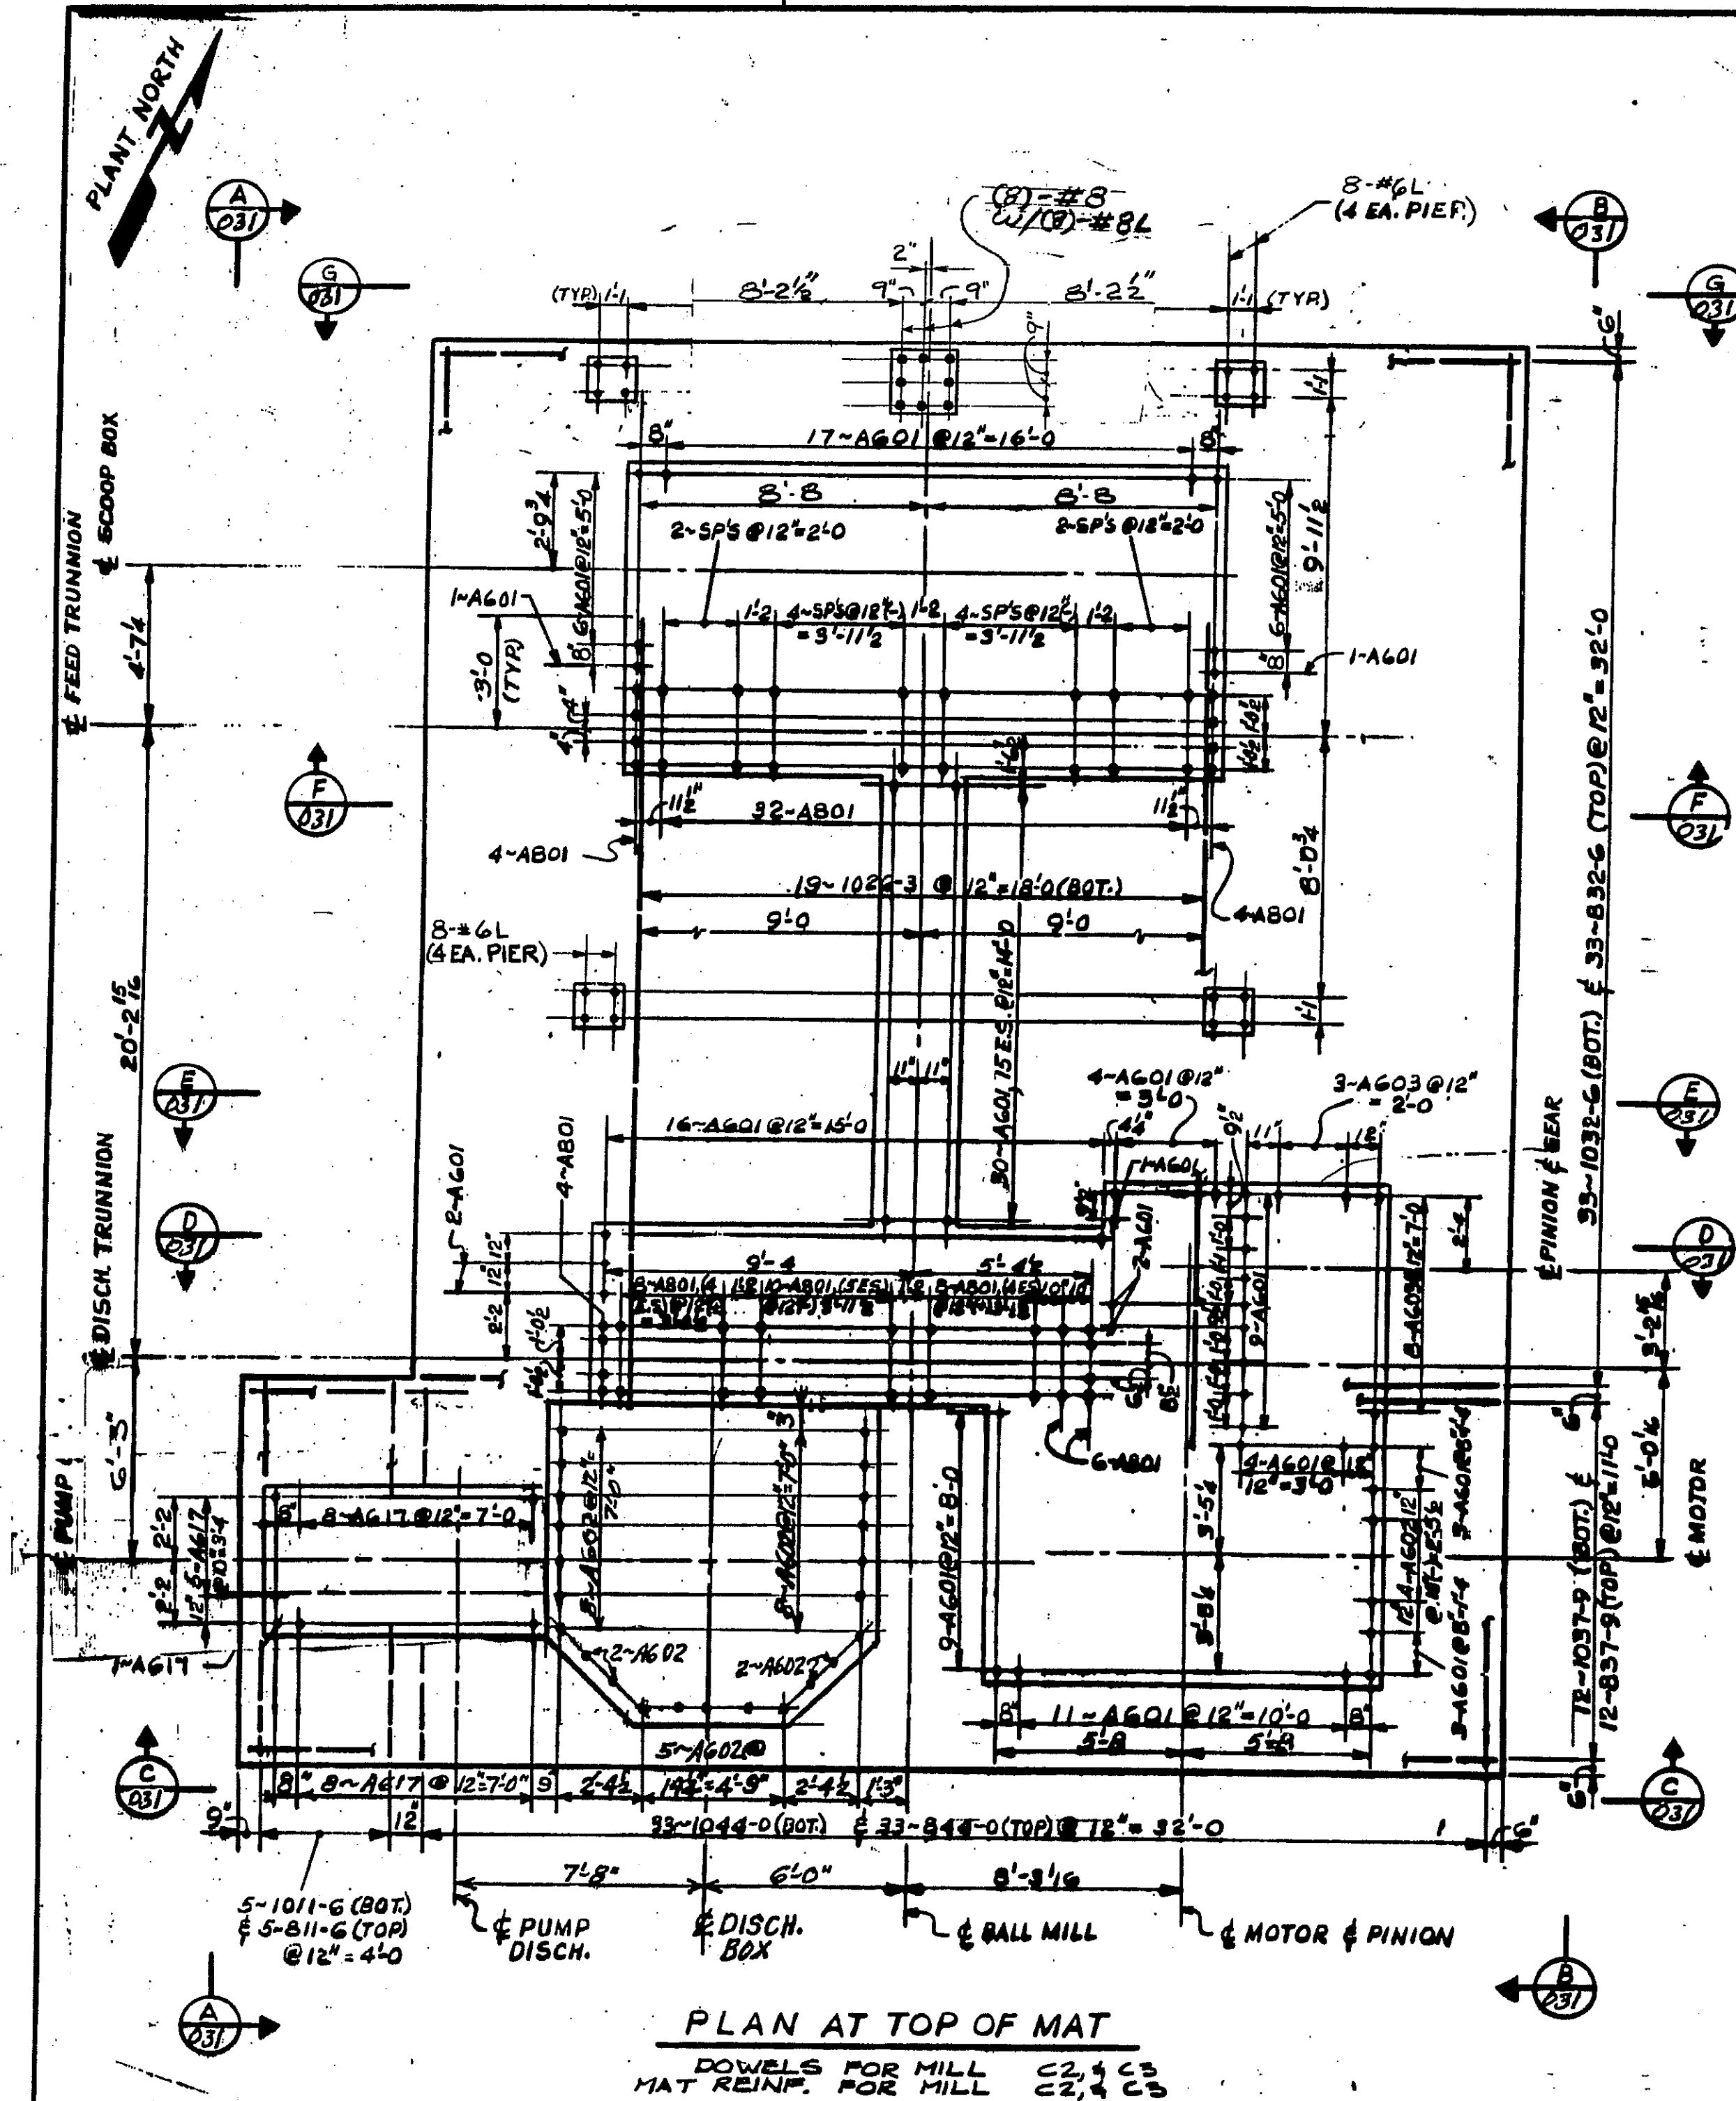

- NOTES:
- 1- FOR GENERAL CONCRETE NOTES & DETAILS
SEE DWG. 072-3-002.
 - 2- WORK THIS DWG. W/ DWGS. 072-3-028,
072-3-029 & 072-3-031.
 - 3- DETAILS SHOWN ARE TYPICAL FOR 2 MILLS.

REVISED
APPROVED
MAY 15 1996
FOR
CONSTRUCTION

P L S							
P L S ENGINEERING, INC. PRINT DISTRIBUTION							
STATUS	<u>1/A</u>	<u>KC</u>	<u>RTC</u>	<u>RFC</u>	<u>ASD</u>		
DATE	<u>9/14/80</u>	<u>3/24/81</u>	<u>7/21/81</u>				
REV. NO.	<u>A</u>	<u>B</u>	<u>C</u>	<u>D</u>	<u>E</u>		
PROJECT MANAGER P D	<u>2</u>	<u>5</u>	<u>6</u>	<u>2</u>			
CONSTR. MANAGER P D	<u>2</u>	<u>1</u>	<u>1</u>				
ENGINEERING P D	<u>2</u>	<u>3</u>	<u>3</u>	<u>2</u>	<u>R</u>		
PLS FIELD	<u>1</u>	<u>1</u>	<u>2</u>	<u>2</u>	<u>1</u>		
PLS HOME OFFICE	<u>1</u>	<u>1</u>	<u>1</u>	<u>1</u>			

[illegible]

THIS SPACE RESERVED FOR ENGINEERING STAMPS					NOTICE 	SCALE: 1"=10" 	SHEET NO. D 
					DATE: 2-10-96 		

	QUANTITY	METCALF CONCENTRATOR	
	AREA	GRINDING & CLASSIFYING	J-95024
		CONCRETE	
		12'-0" x 4'-0" BALL MILL FNDN. REINFORCING ~ SHT. 1	
		DATE	07-3-030
		BY	
		REVISION	