



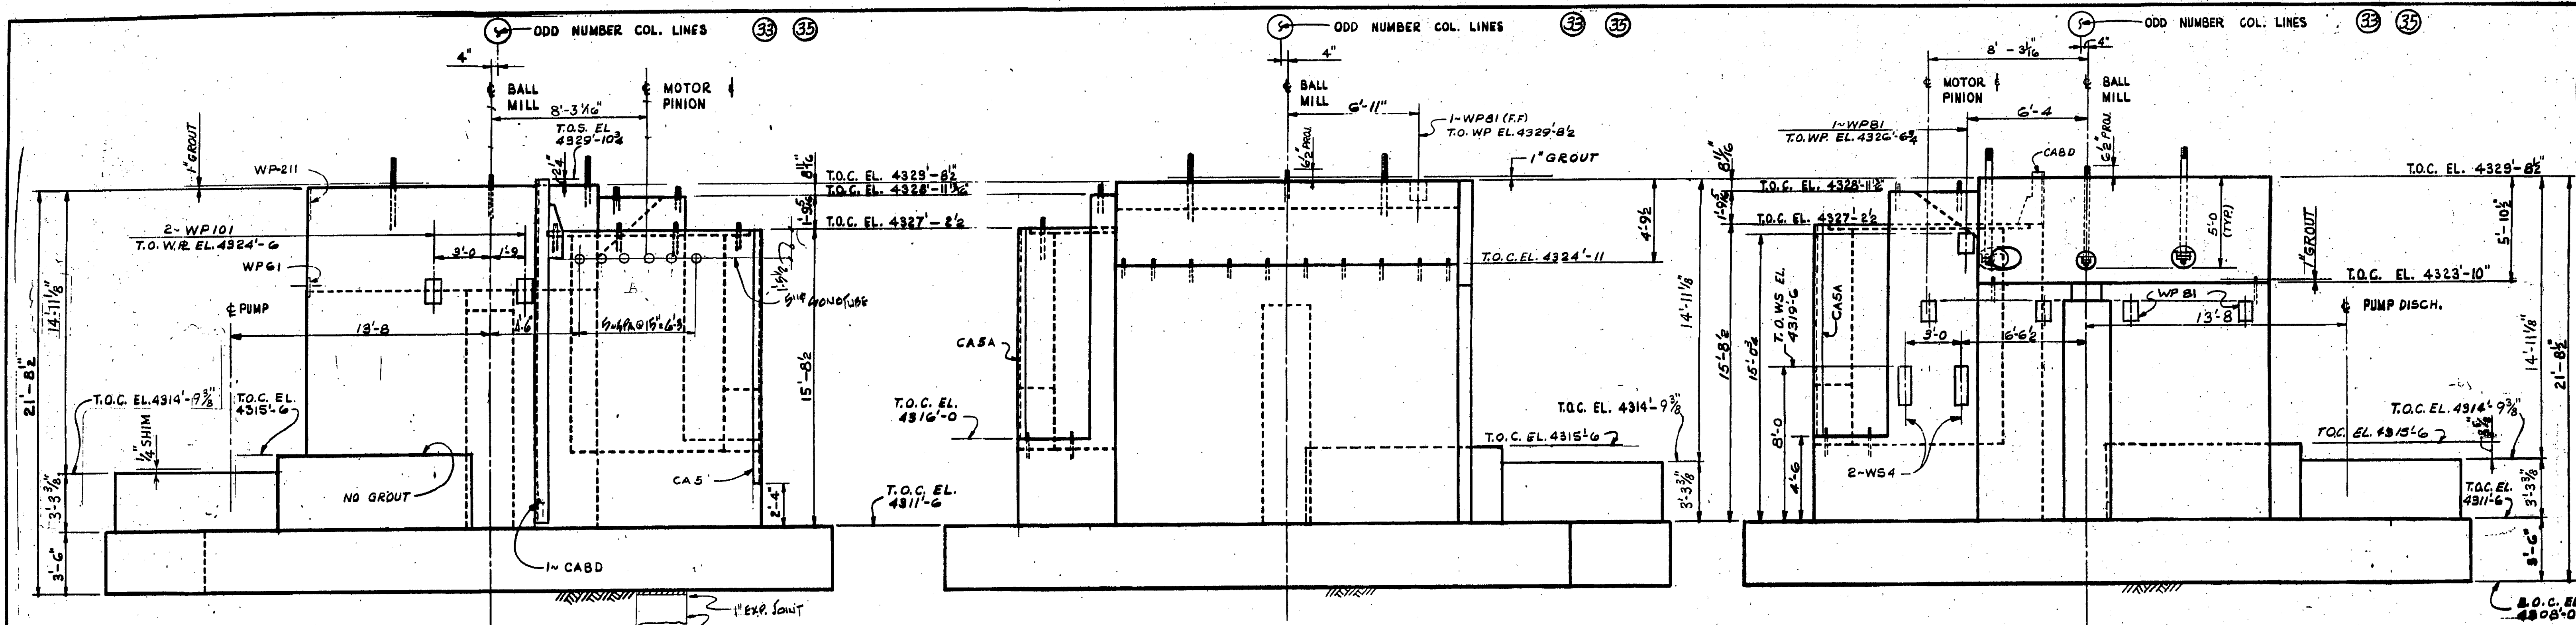

ELEVATION A


SECTION B

SECTION C

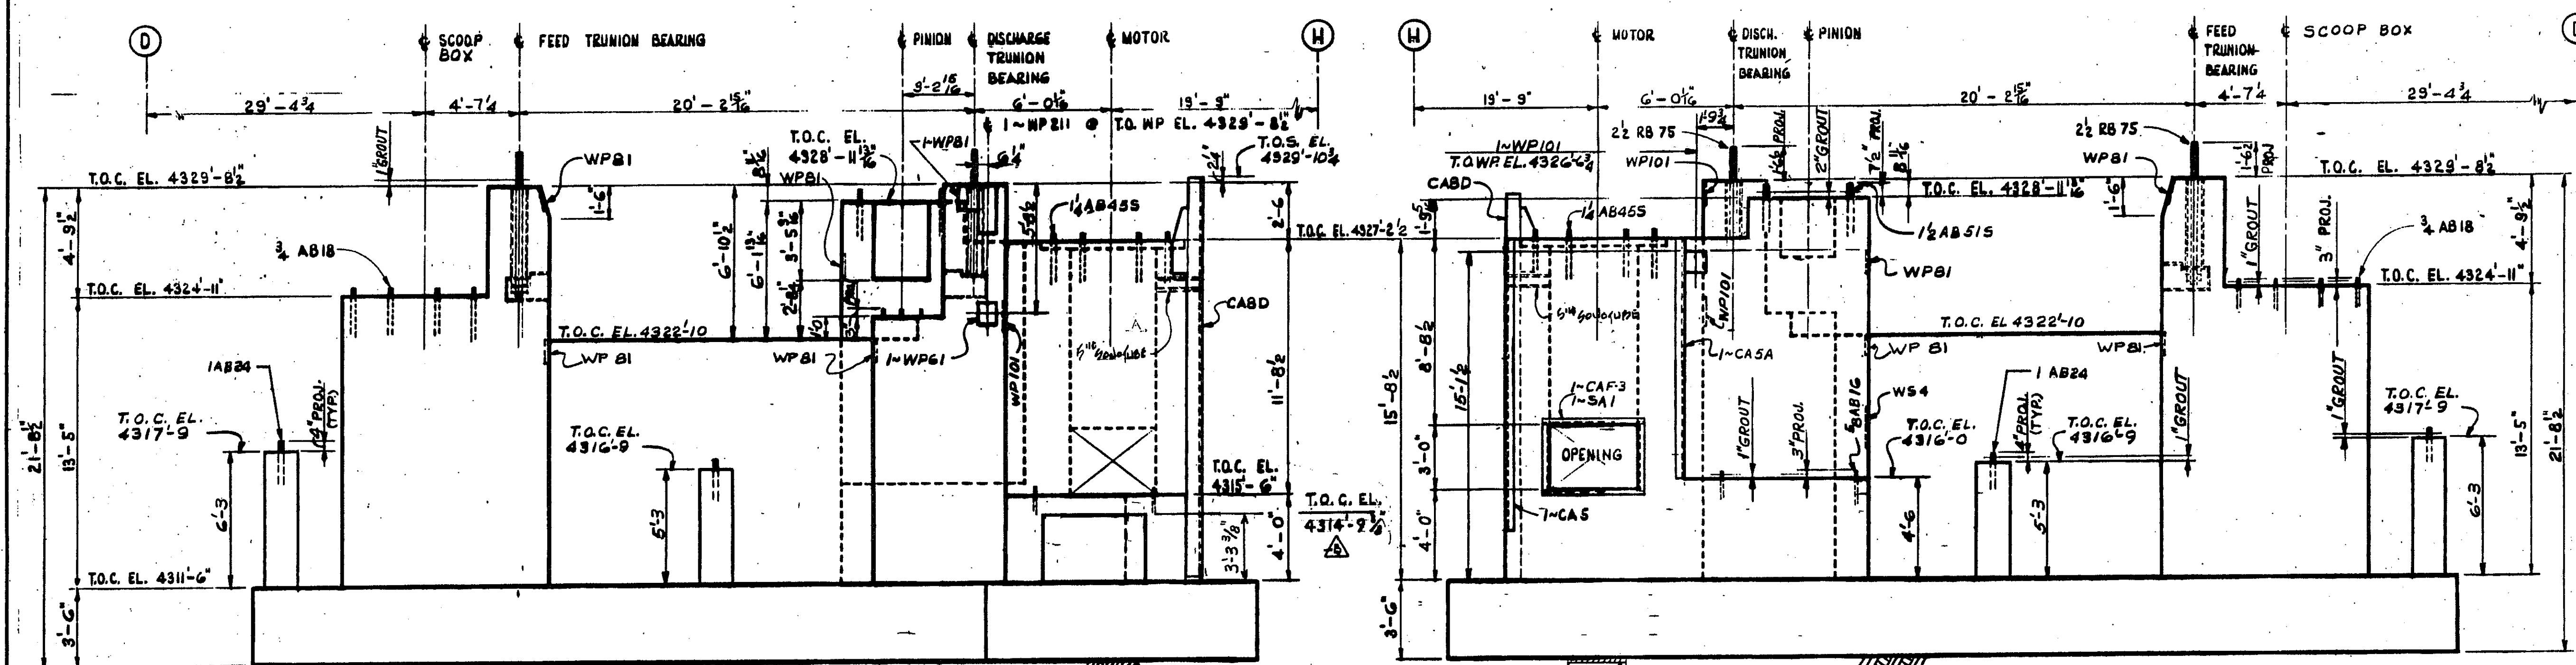

ELEVATION D

ELEVATION E

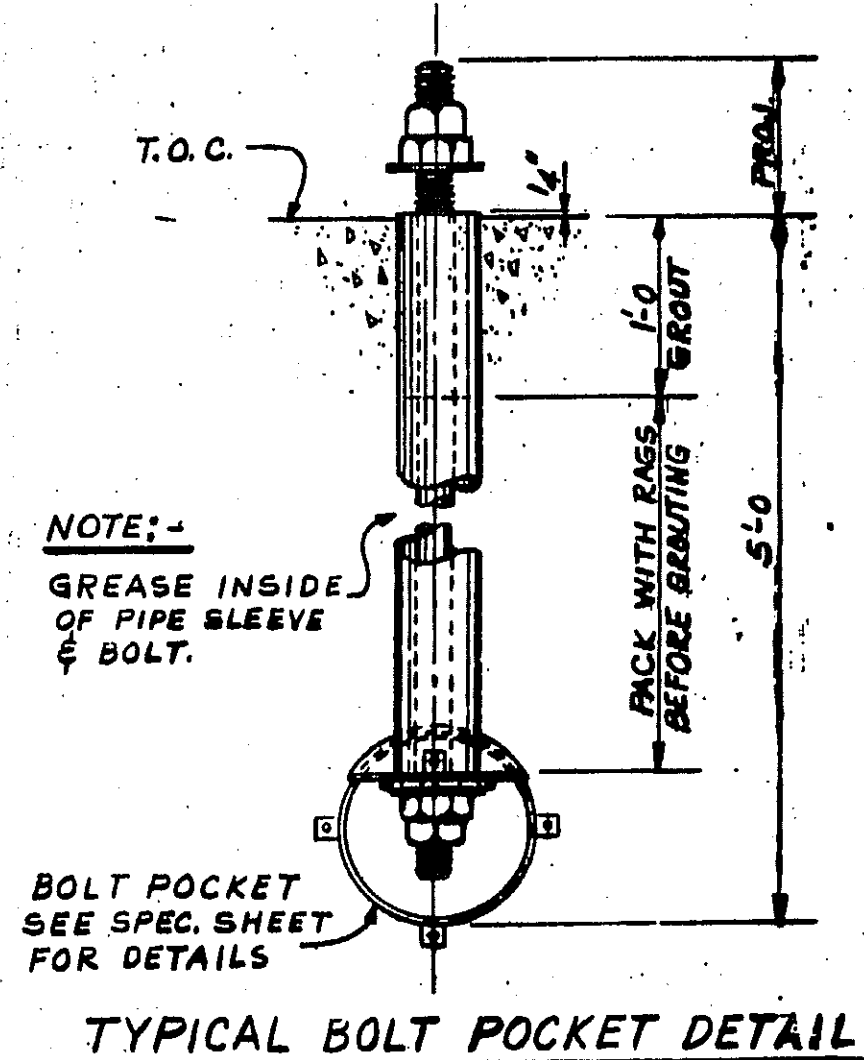

- NOTES:
1. FOR GENERAL CONCRETE NOTES & DETAILS SEE DWG. 072-3-002
 2. WORK THIS DWG. W/ DWGS. 072-3-028, 072-3-030, & 072-3-031.
 - 3- DETAILS SHOWN ARE TYPICAL FOR 2 MILLS.

REV. NO.	DATE	DESCRIPTION
1	5-11-94	ISSUED FOR APPROVAL
2	7-23-94	ISSUED FOR CONSTRUCTION
3	4-1-96	ADDED ANCHORS FOR PUMP & EXT. JT
4	4-5-96	ADDED ANCHOR BOLTS & RAISED PUMP BASE T.O.C.
5	5-14-96	REVISED APPROVED FOR CONSTRUCTION
6	9-24-96	ISSUED AS BUILT

STATUS	1/4 1/2 R/R
DATE	5/15/94
REV. NO.	1
PROJECT MANAGER P.D.	2 5 5 6 6
CONSTR. MANAGER P.D.	2 1 1 1 1
ENGINEERING P.D.	2 3 3 3 3 12
PLS FIELD	1 1 1 2 2
PLS HOME OFFICE	1 1 1 1 1

REVISED APPROVED
MAY 14 1996
FOR CONSTRUCTION

PLS ENGINEERING, INC.
PLS

phelps
dodge
Metallurgical Engineering
Phoenix, Arizona

METCALF CONCENTRATOR
GRINDING & CLASSIFYING
CONCRETE
12'-0" x 14'-0" BALL MILL FNDN.
ELEVATIONS & SECTIONS-SHT. 2
BALL MILLS C21C3