
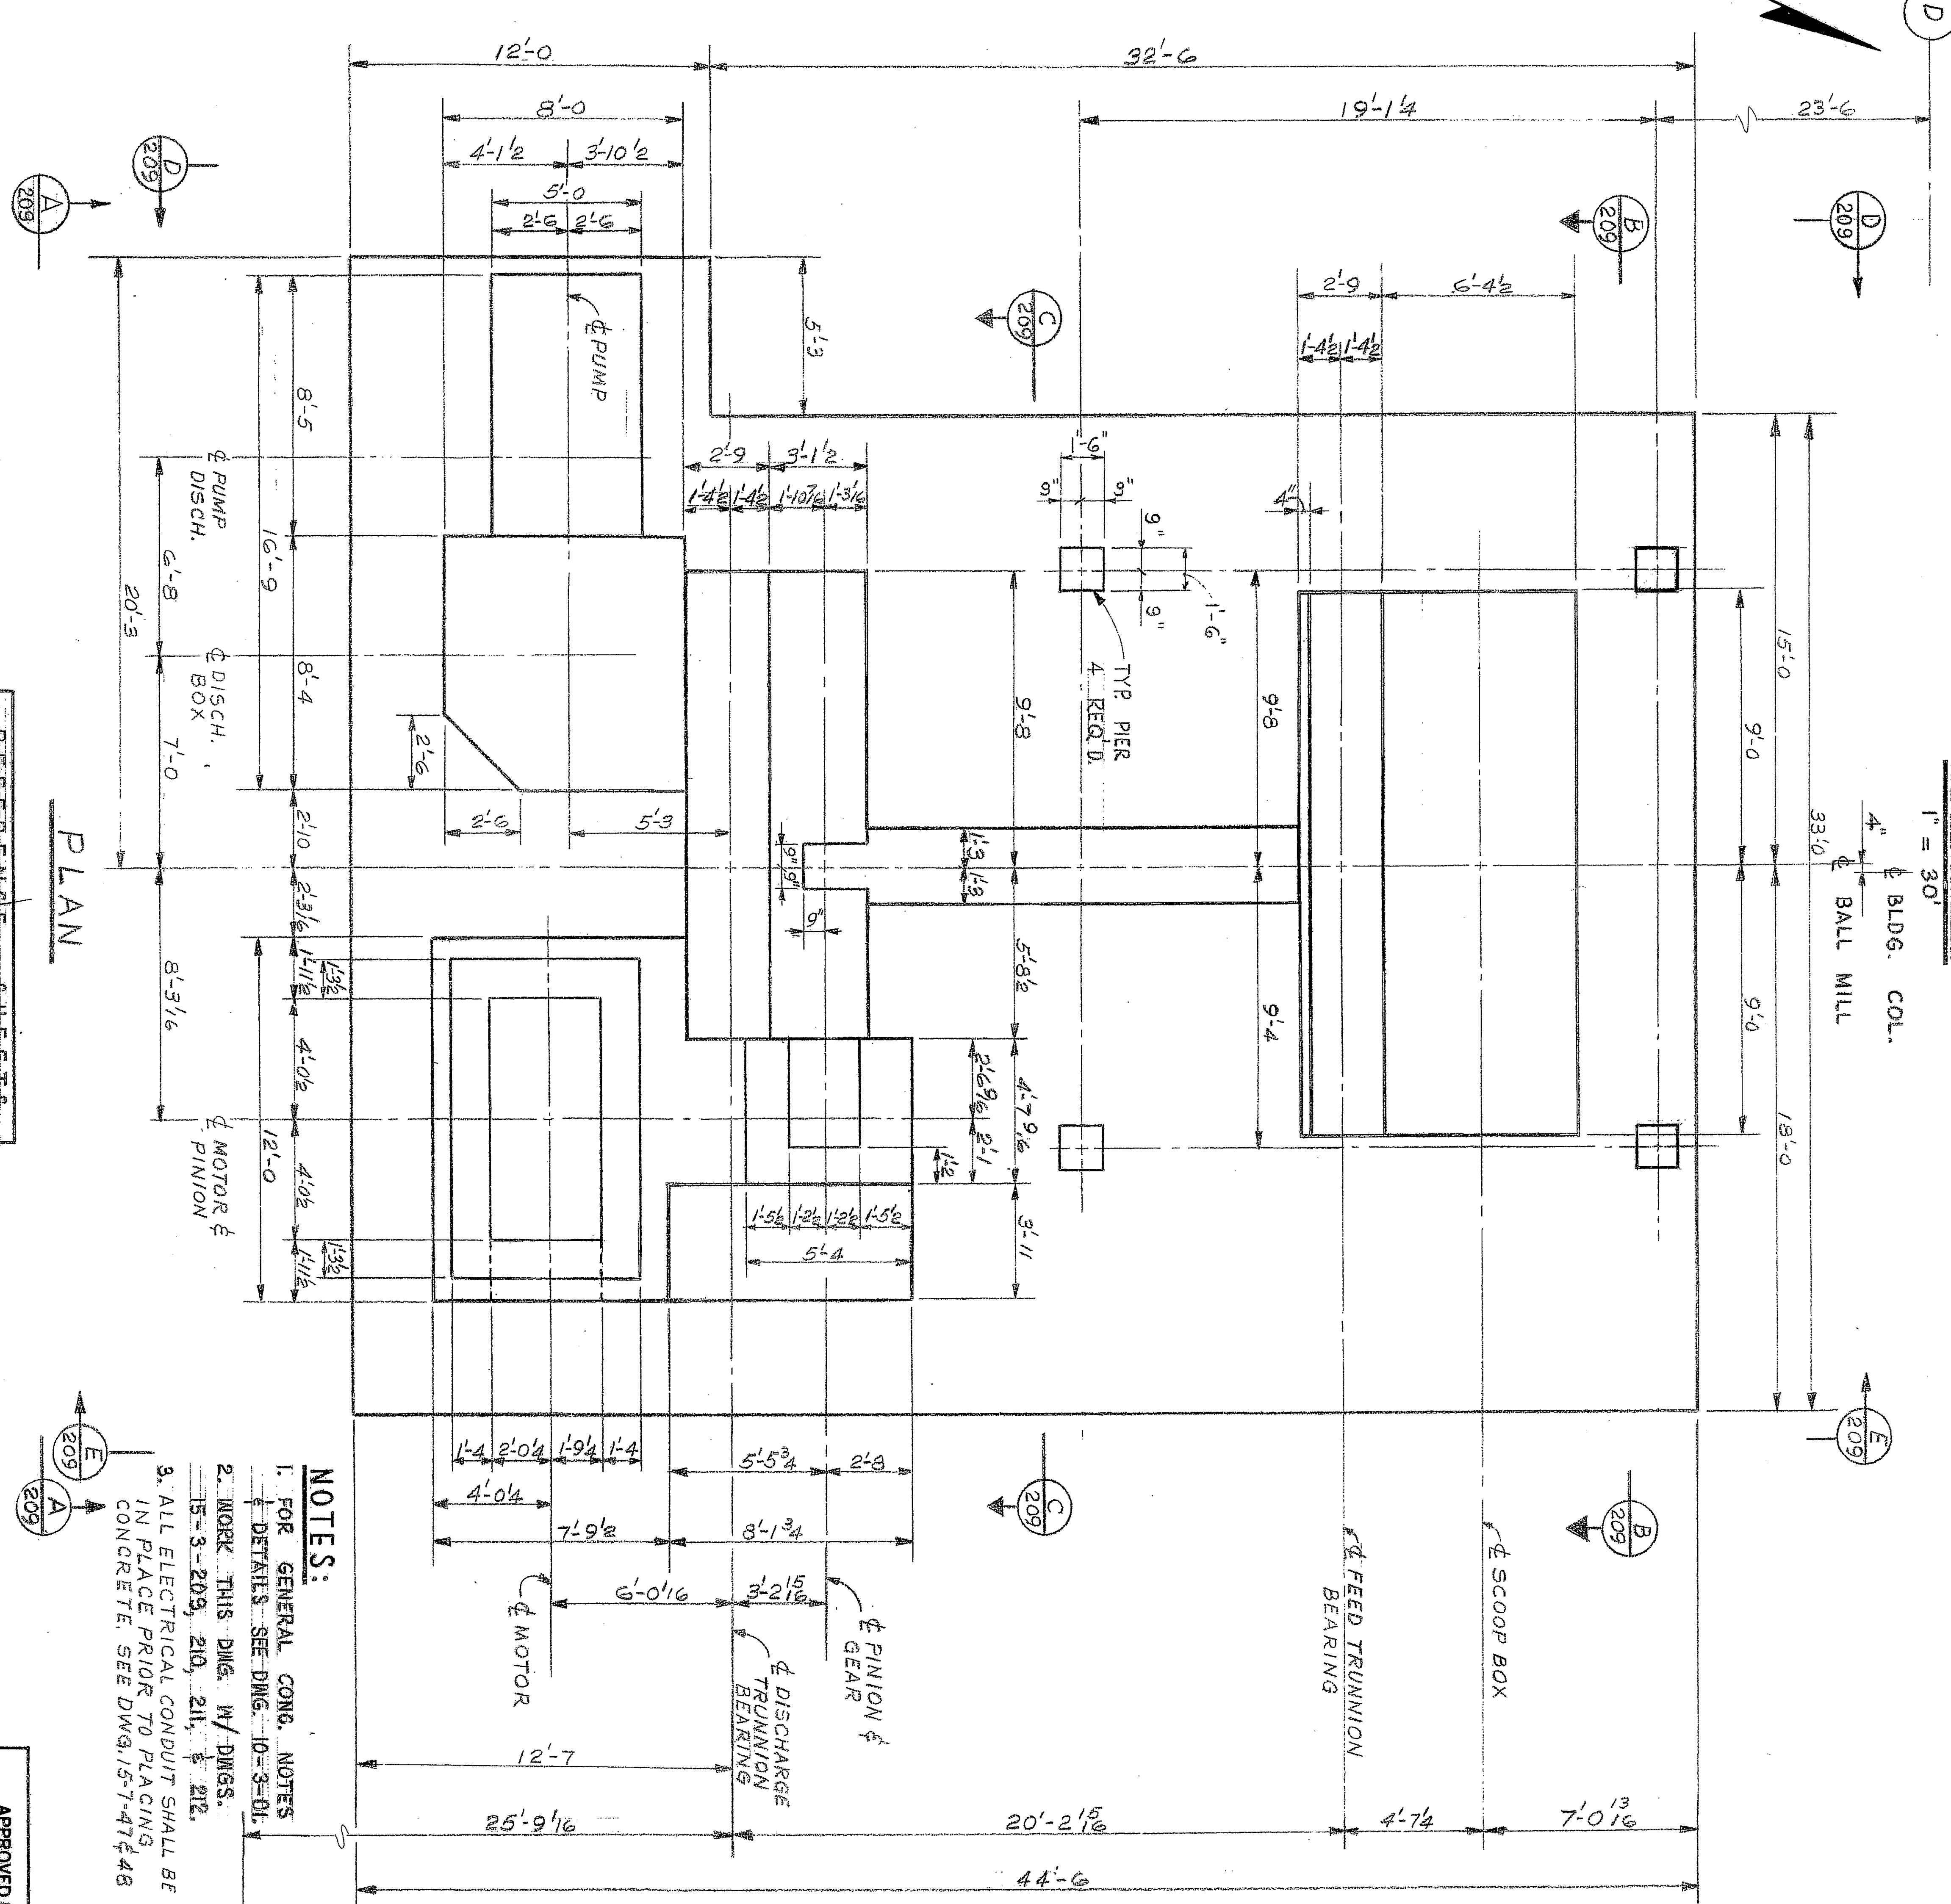
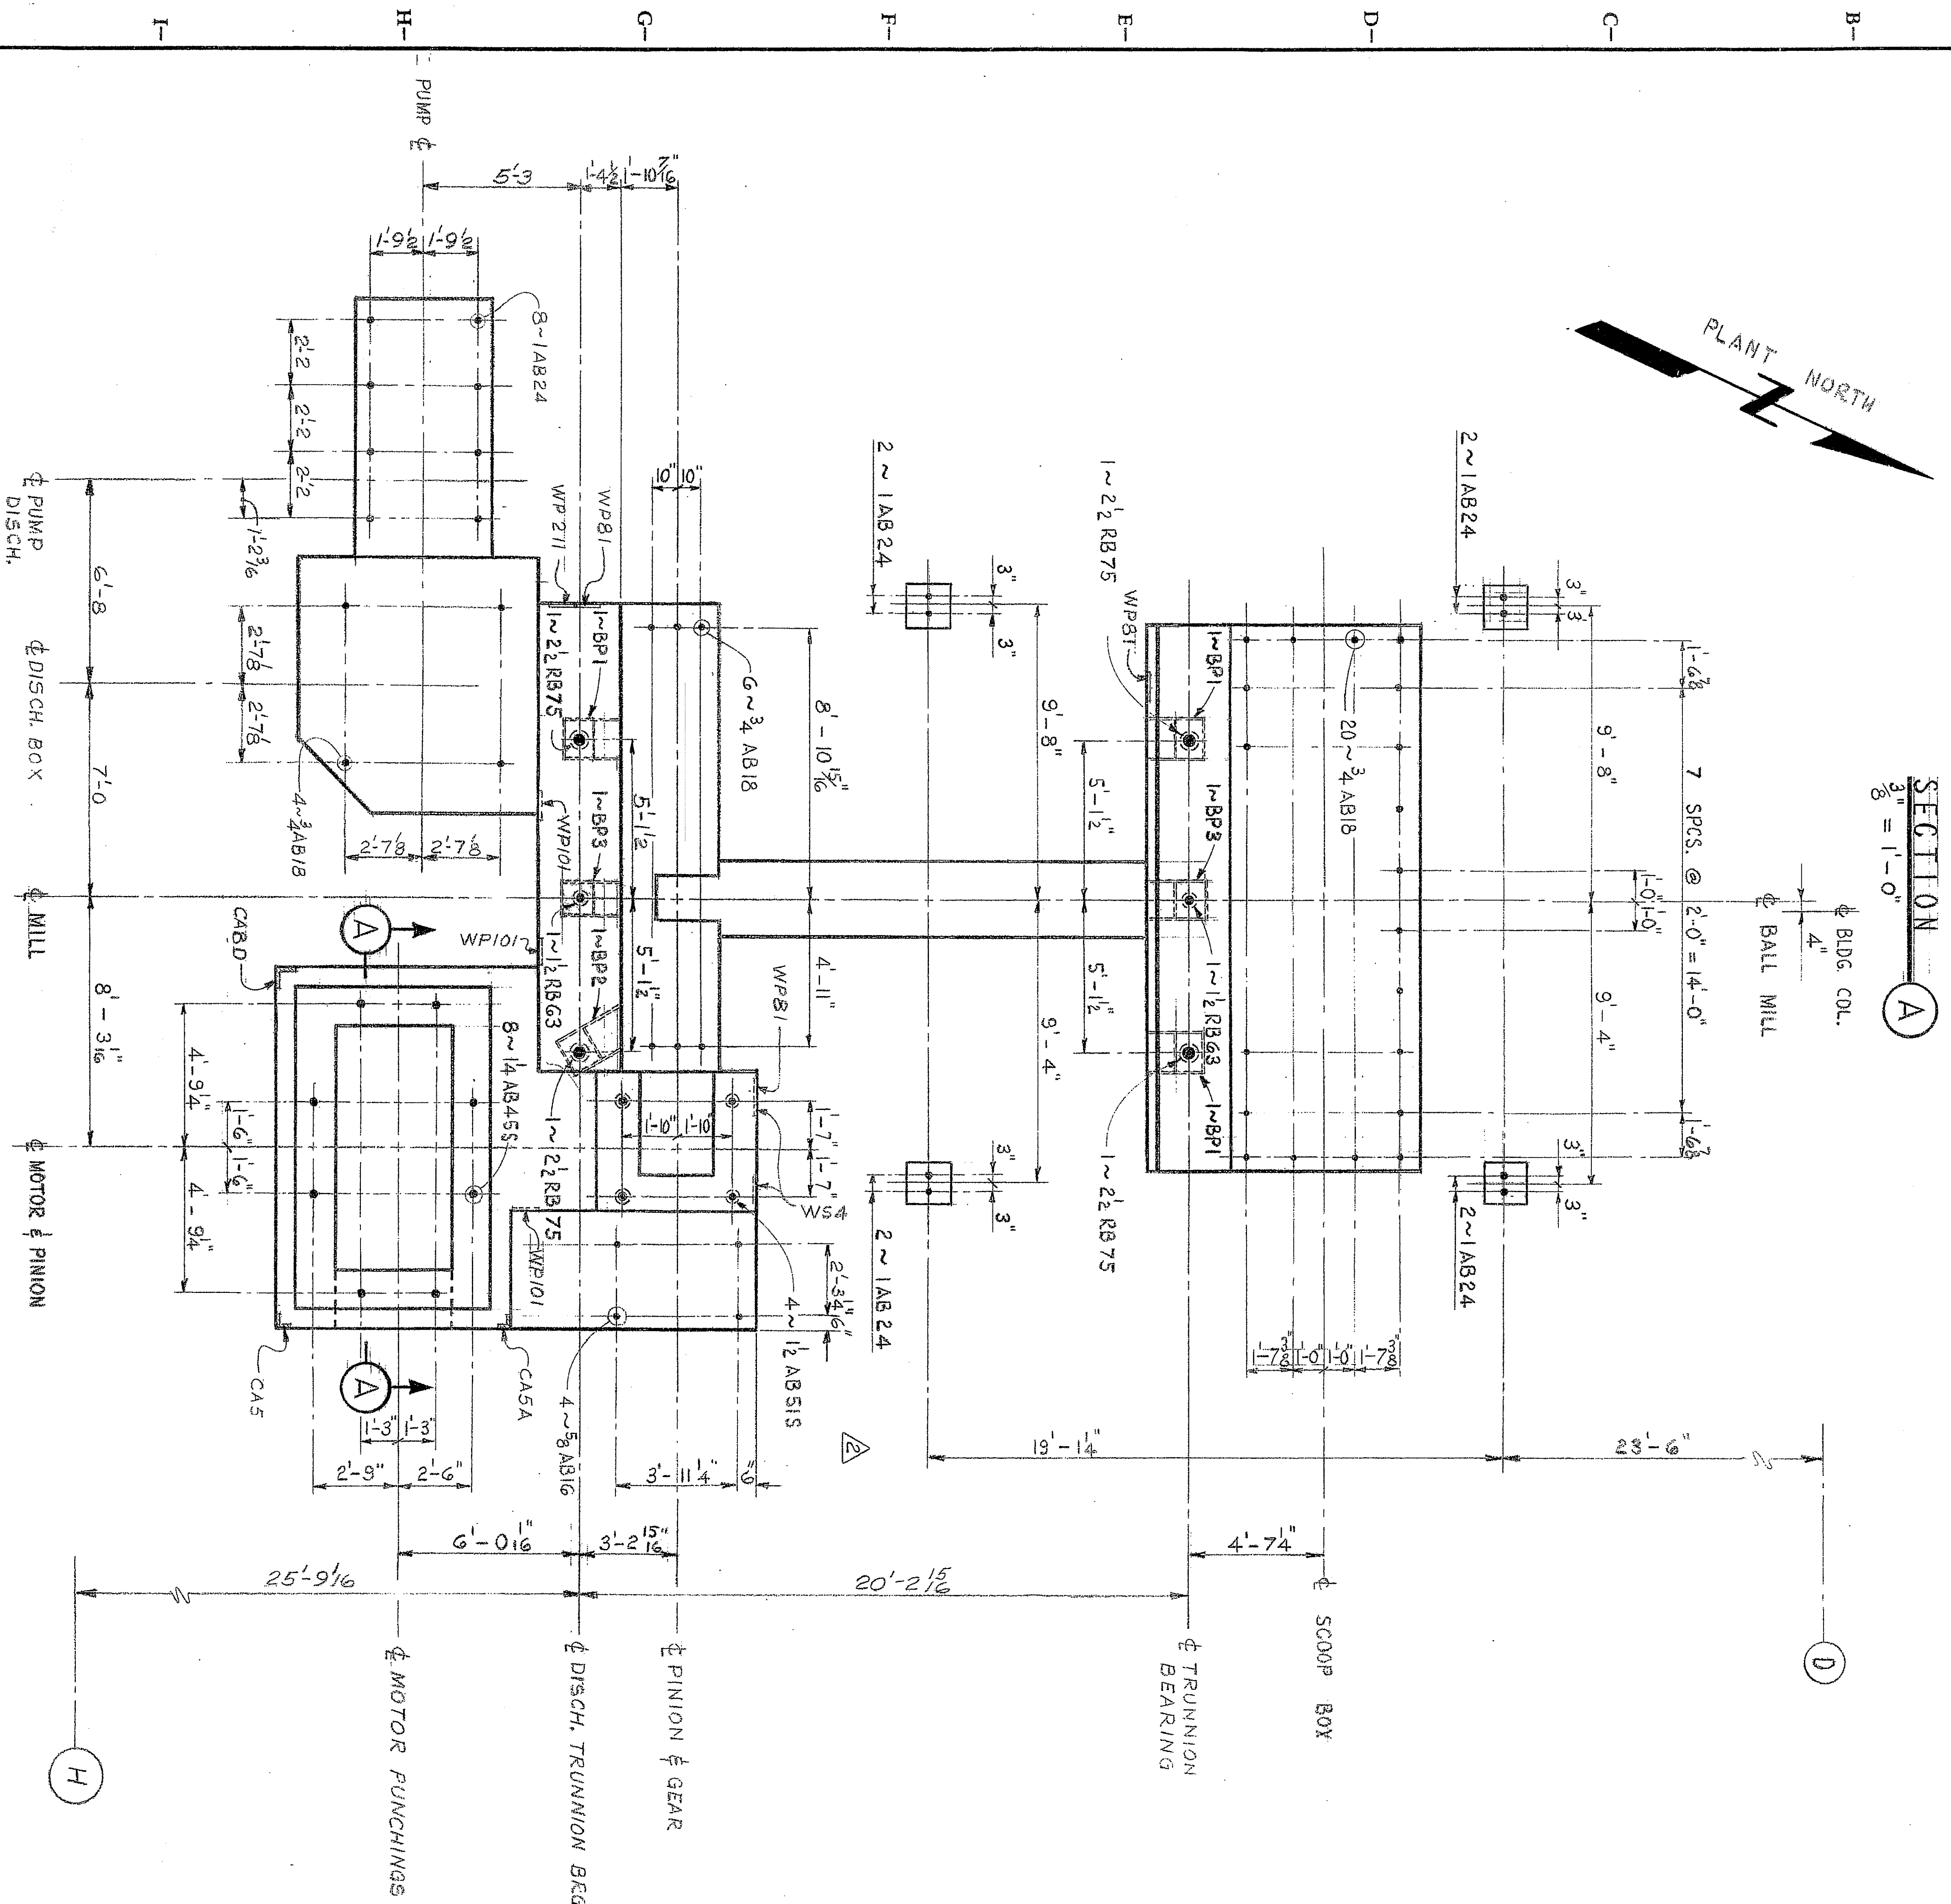
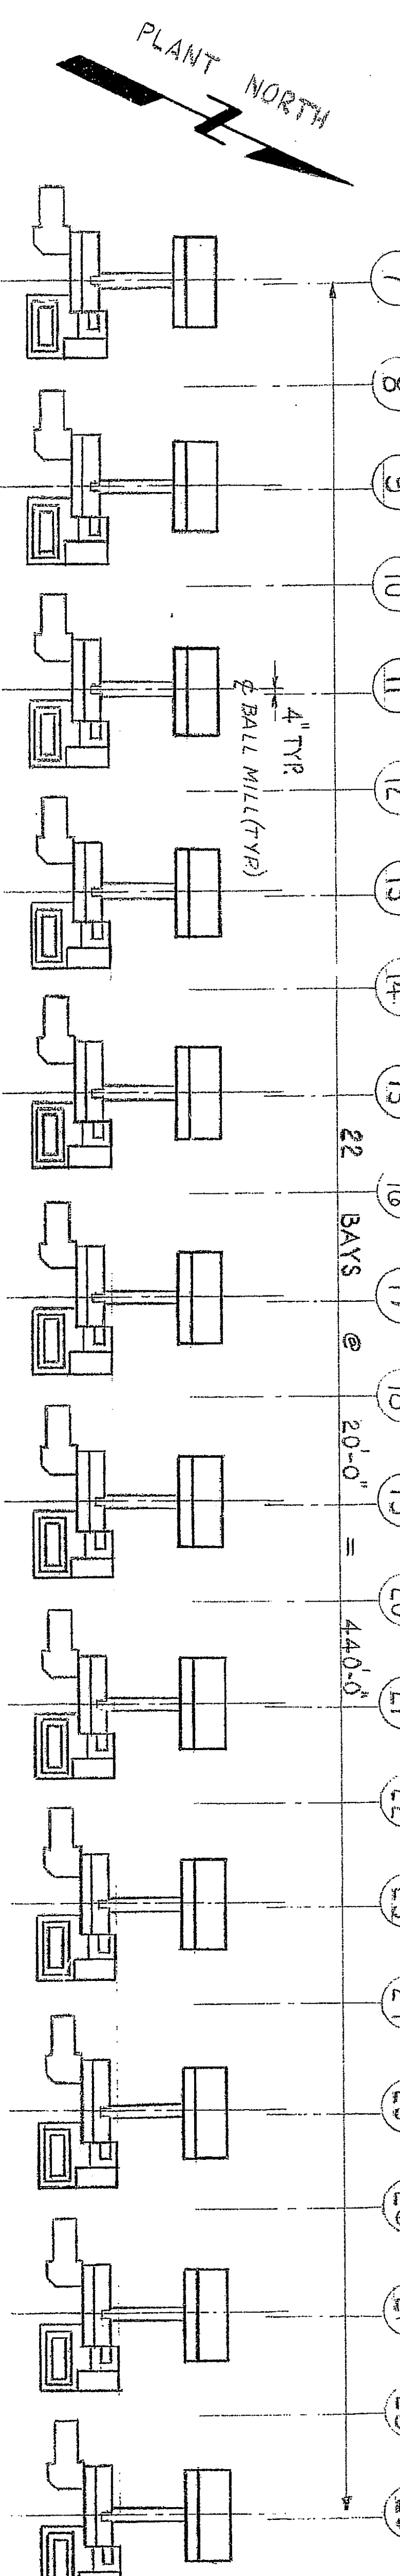


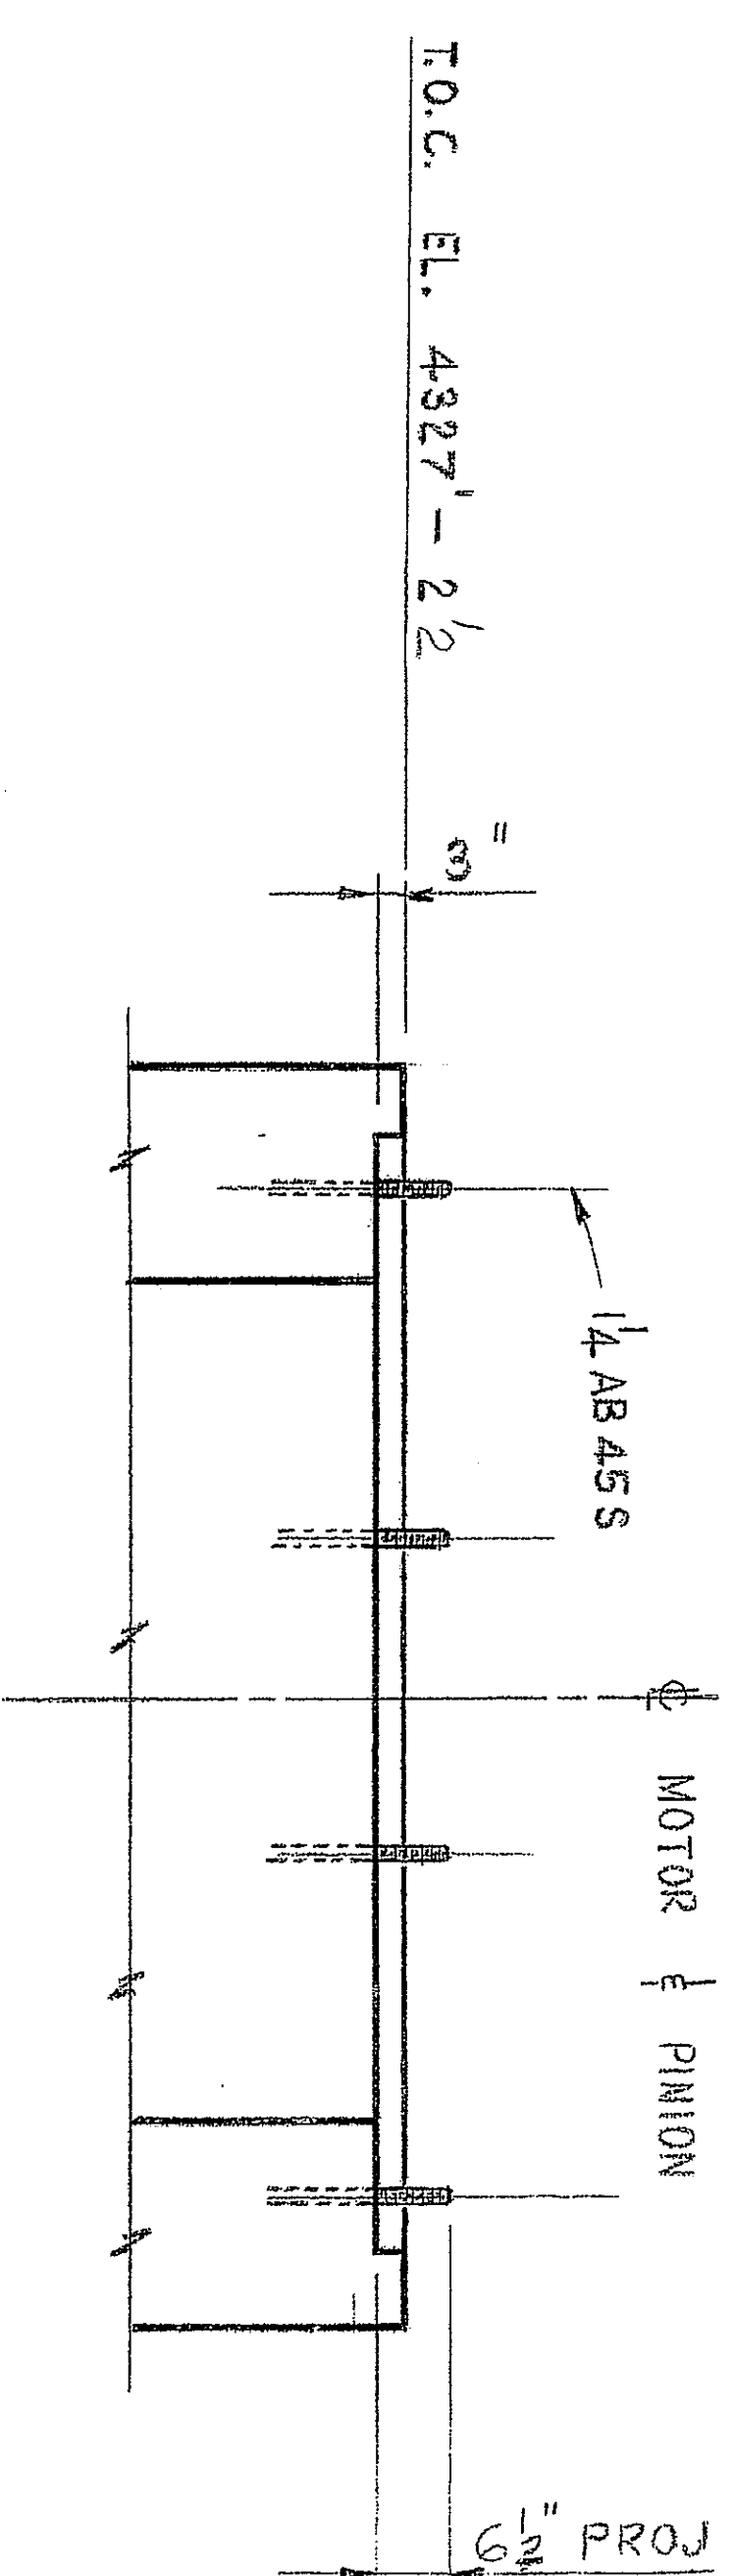

ANCHOR BOLT PLAN

PRIMARY BALL MILLS REQUIRED

NO.	DATE	BY	CHK	APPD	NO.
1	12-1-73	RM	RM		15-D-40201
2	12-1-73	RM	RM		

NO.	DATE	BY	CHK	APPD	NO.
1	12-1-73	RM	RM		15-D-40201
2	12-1-73	RM	RM		

APPROVED BY J.H. DAVIS JR. DATE 7/27/75 FOR PHELPS DOORE CORPORATION