



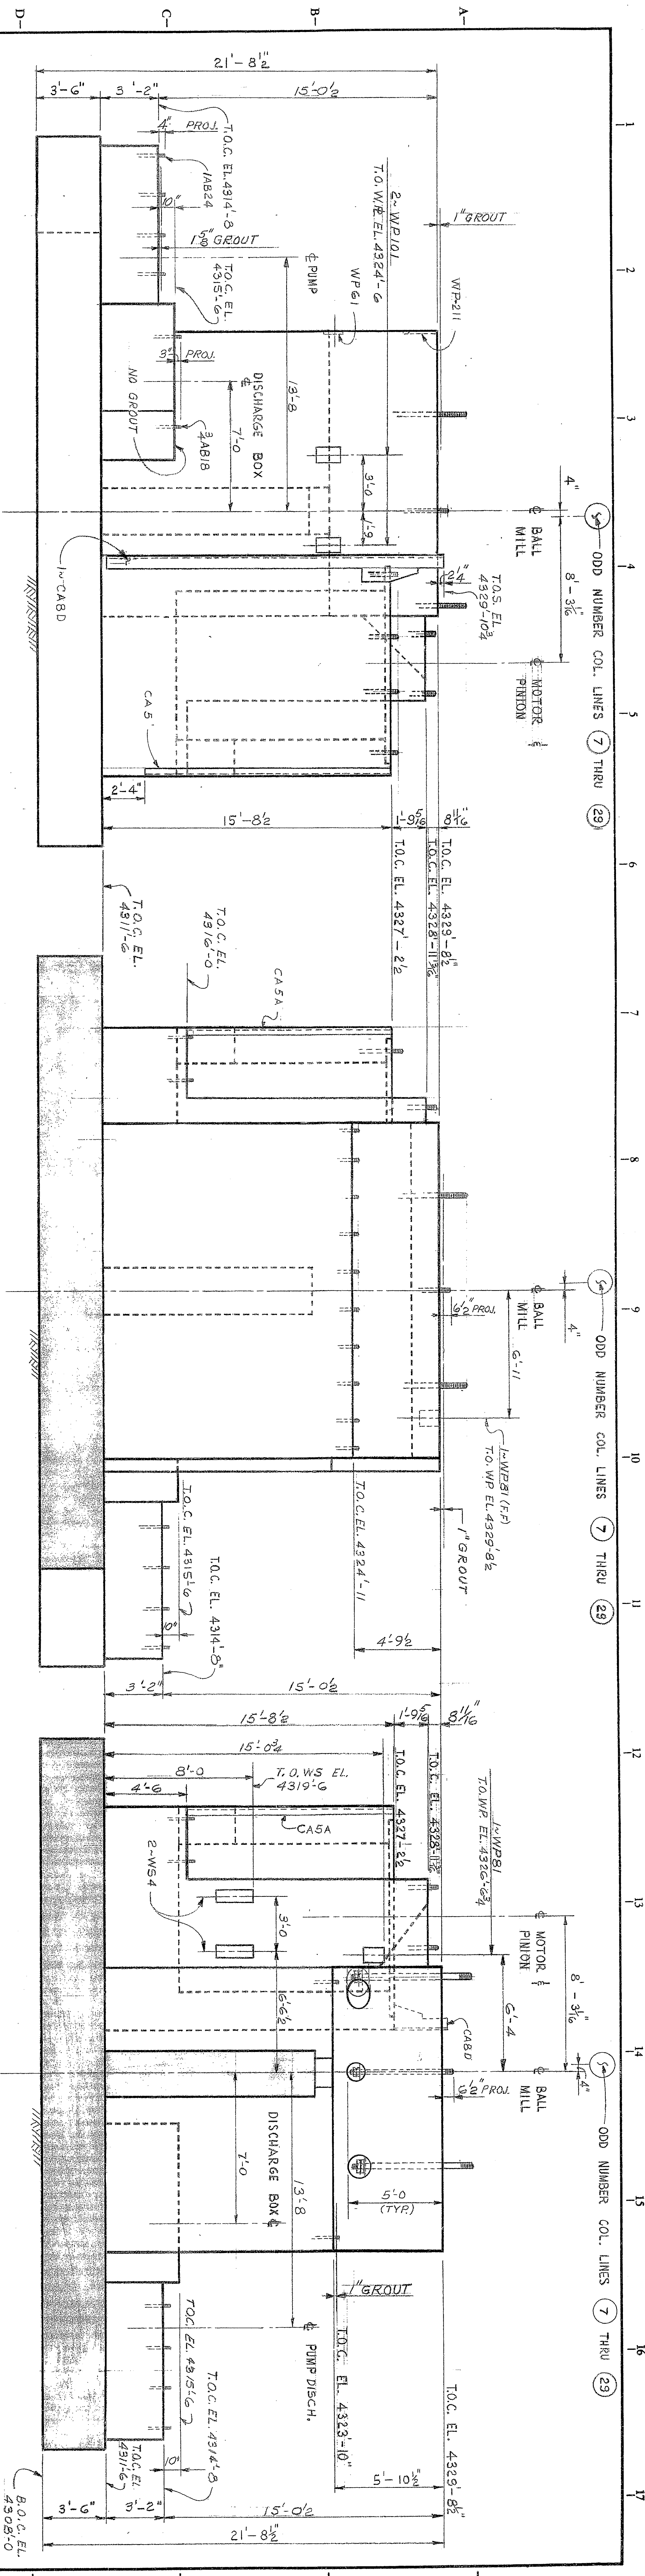

ELEVATION A
15-3-208

SECTION B
15-3-208

SECTION C
15-3-208

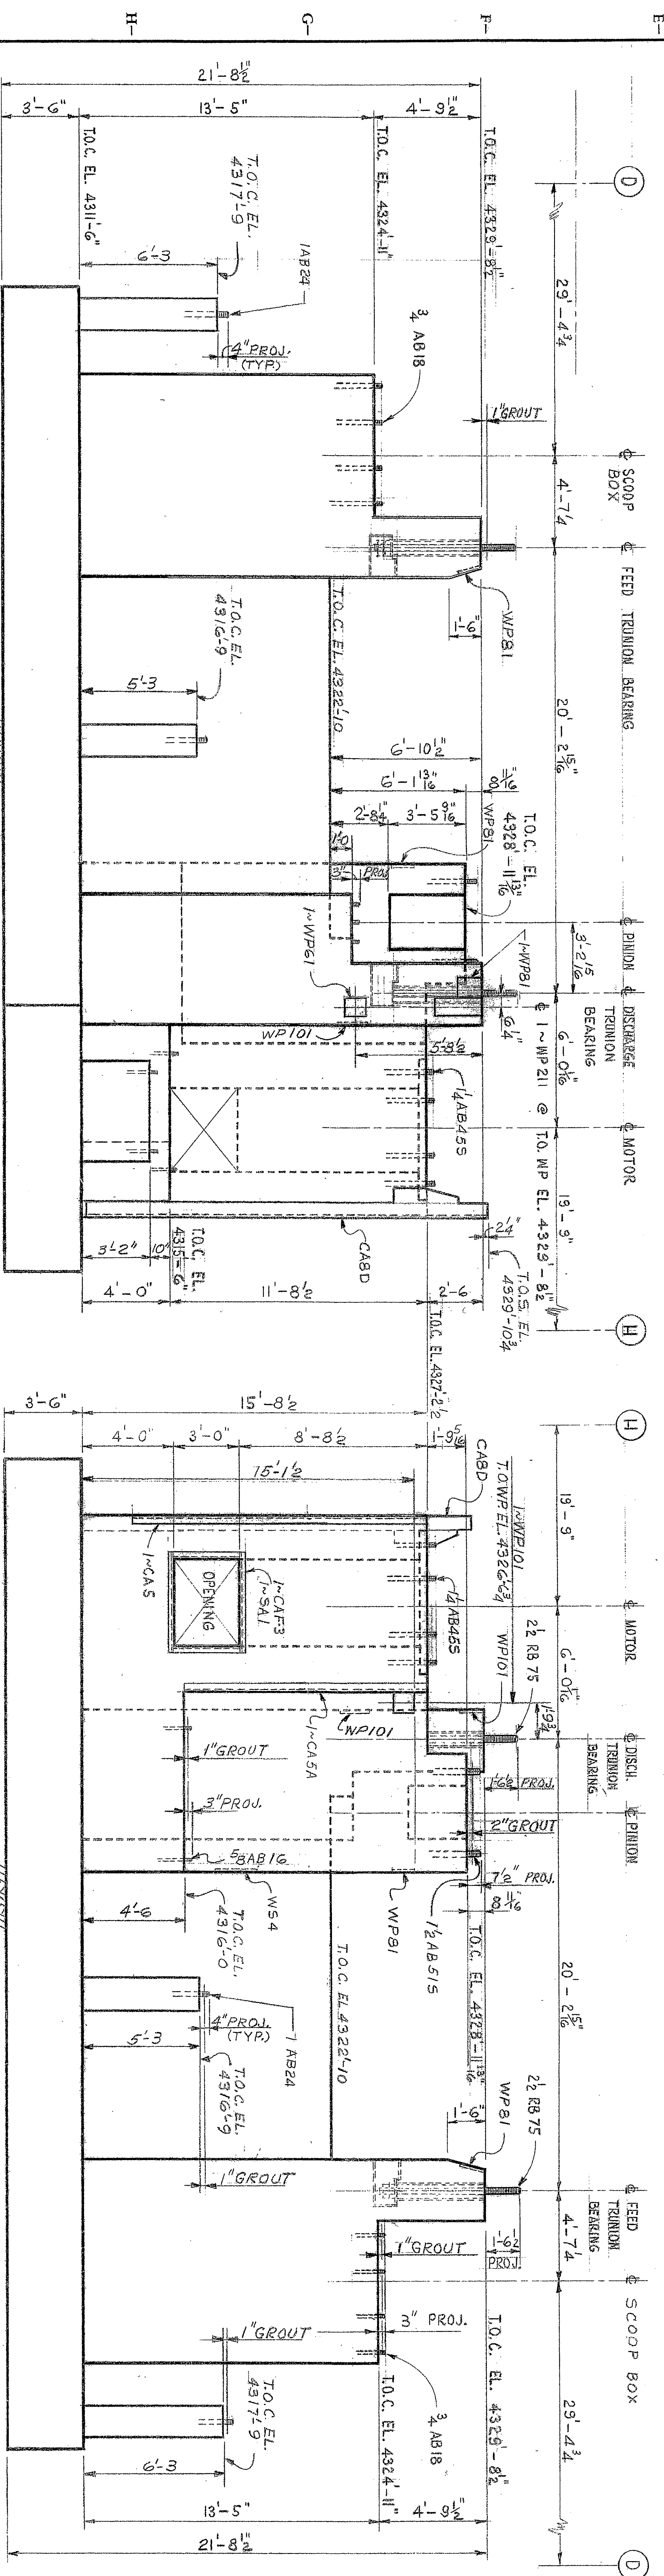

ELEVATION D
15-3-208

ELEVATION E
15-3-208

REVISIONS				REFERENCE DRAWINGS				PRINT RECORD			
NO.	DATE	BY	CHK	NO.	DATE	FOR	REVISION	NO.	DATE	FOR	REVISION

- NOTES:
1. FOR GENERAL CONCRETE NOTES & DETAILS SEE DWG. 10-3-01.
 2. WORK THIS DWG. W/ DWGS. 15-3-208, 210, 211, & 212.
 3. DETAILS SHOWN ARE FOR ONE (1) MILL ONLY. TWELVE (12) MILLS REQUIRED.