


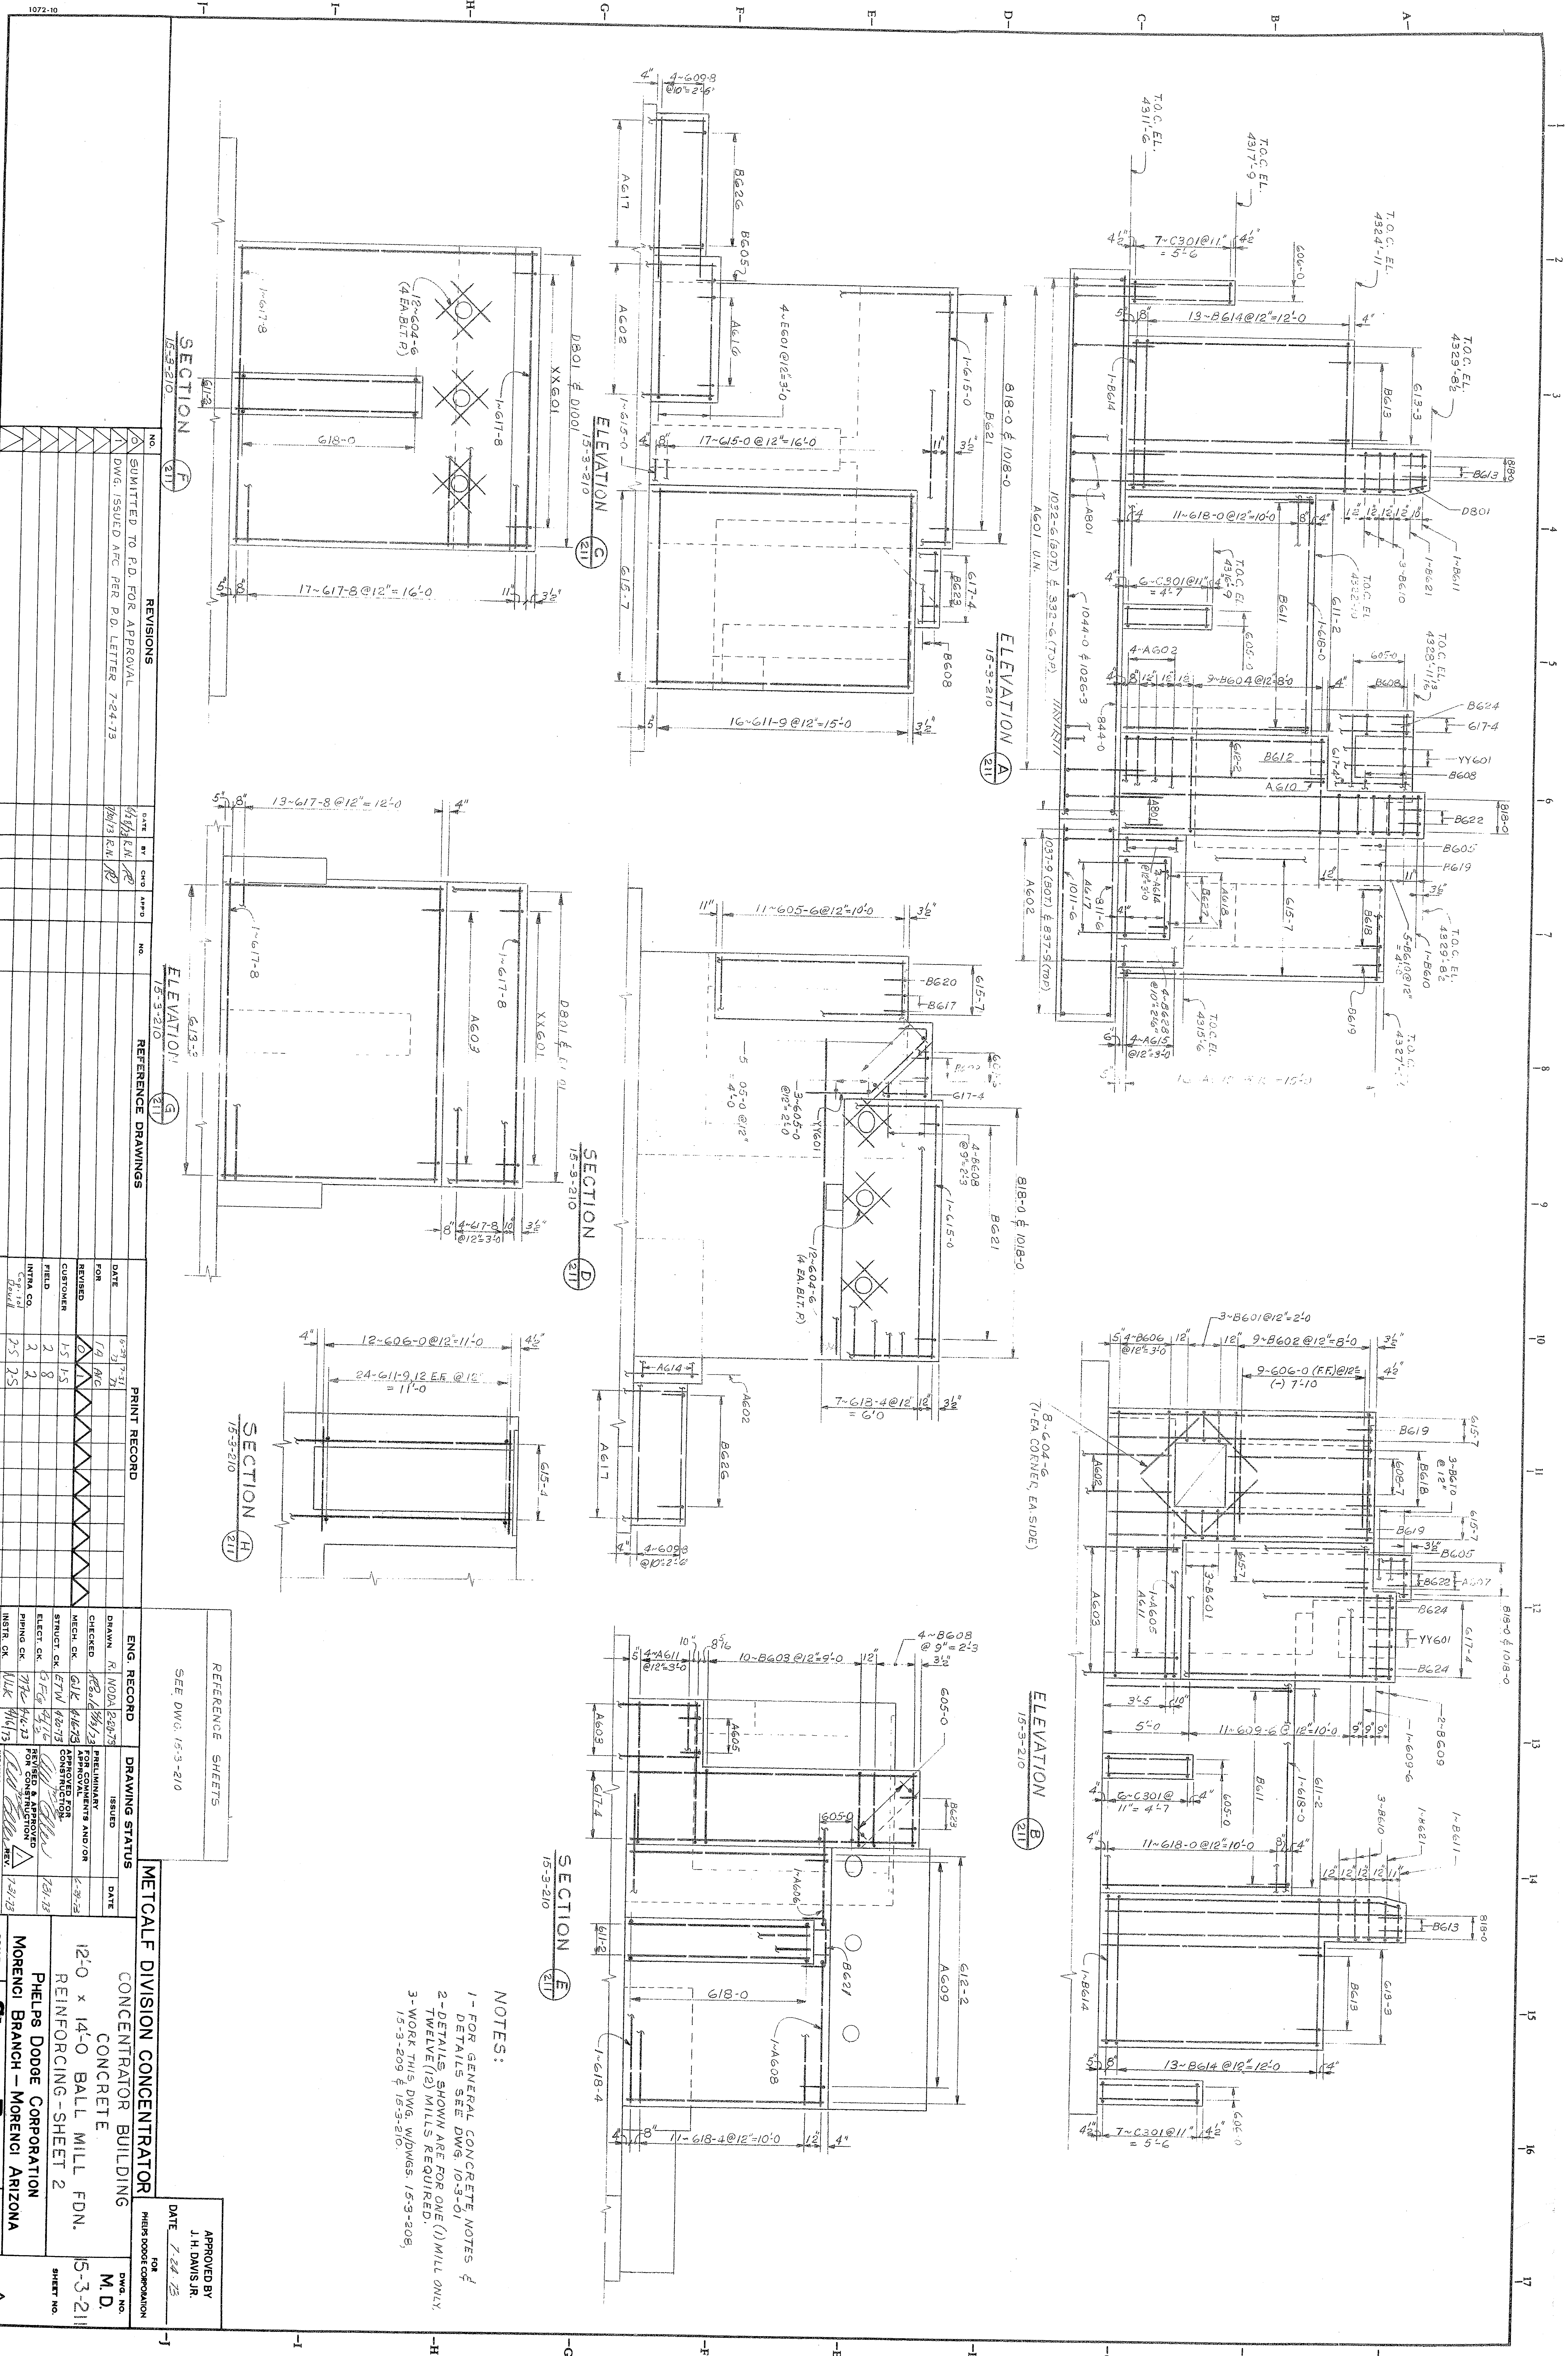

REVISIONS			
NO.	DATE	BY	APP'D.
1	7-24-73	J.H. DAVIS JR.	
DWG. ISSUED A/C PER P.D. LETTER 7-24-73			
15-3-210			

REFERENCE DRAWINGS			




NOTES:

- FOR GENERAL CONCRETE NOTES & DETAILS SEE DWG. 10-3-01
- DETAILS SHOWN ARE FOR ONE (1) MILL ONLY
- TWELVE (12) MILLS REQUIRED.
- WORK THIS DWG. WITH DWGS. 15-3-208, 15-3-209 & 15-3-210.

APPROVED BY
J.H. DAVIS JR.
DATE 7-24-73

CONCENTRATOR BUILDING
CONCRETE
REINFORCING-SHEET 2
M.D.
15-3-211
SHEET NO.

MORENCI BRANCH - MORENCI ARIZONA
B38100
REV.