




NOTES:

1 - FOR GENERAL CONCRETE NOTES &
DETAILS SEE DWG. 10-3-01

2 - DETAILS SHOWN ARE FOR ONE (1) MILL ON
TWELVE (12) MILLS REQUIRED.

3 - WORK THIS DWG. W/ DWGS. 15-3-208,
15-3-219 & 15-3-210.

APPROVED BY
J. H. DAVIS JR.
DATE 7-24-73

METCALF DIVISION CONCENTRATOR
CONCENTRATOR BUILDING

CONCRETE
12'-0" x 14'-0" BALL MILL FDN.
BEINFORCING-SHEET 2

PHILIPS DODGE CORPORATION
MORENCI BRANCH - MORENCI ARIZONA

Stearns-Roger
CORPORATION

ORDER NO. B38100	REV.
----------------------------	------