

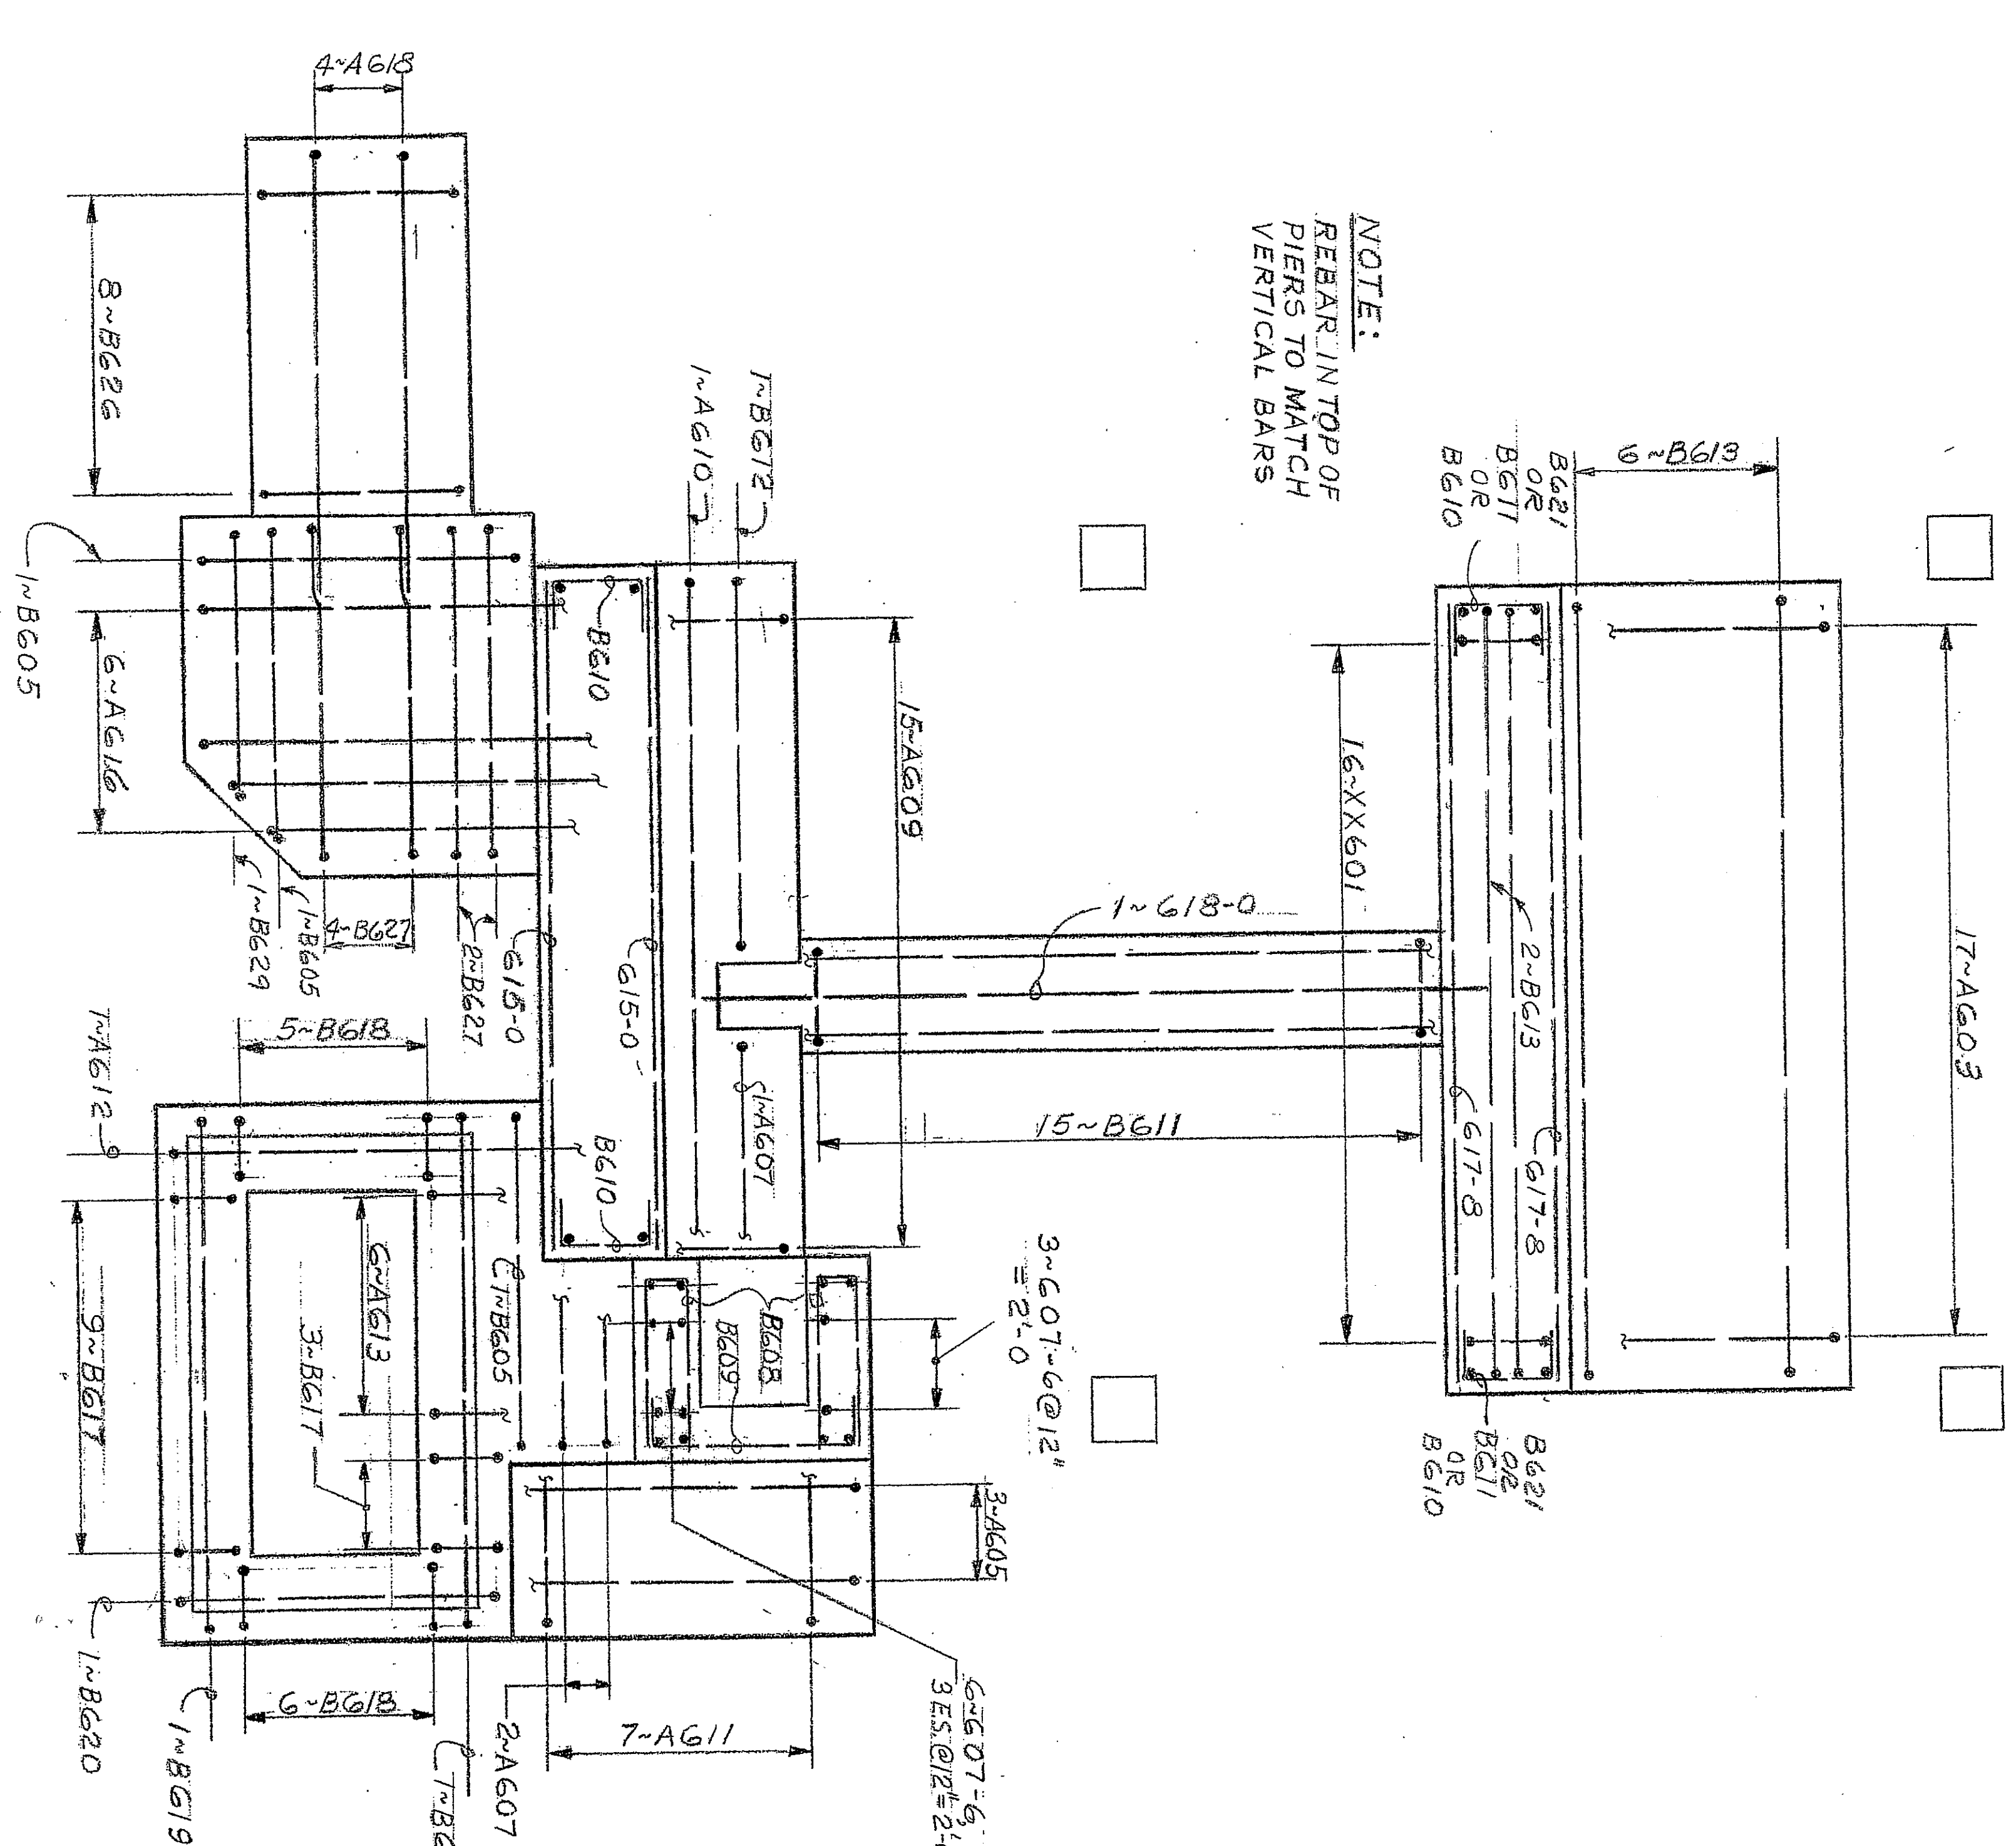
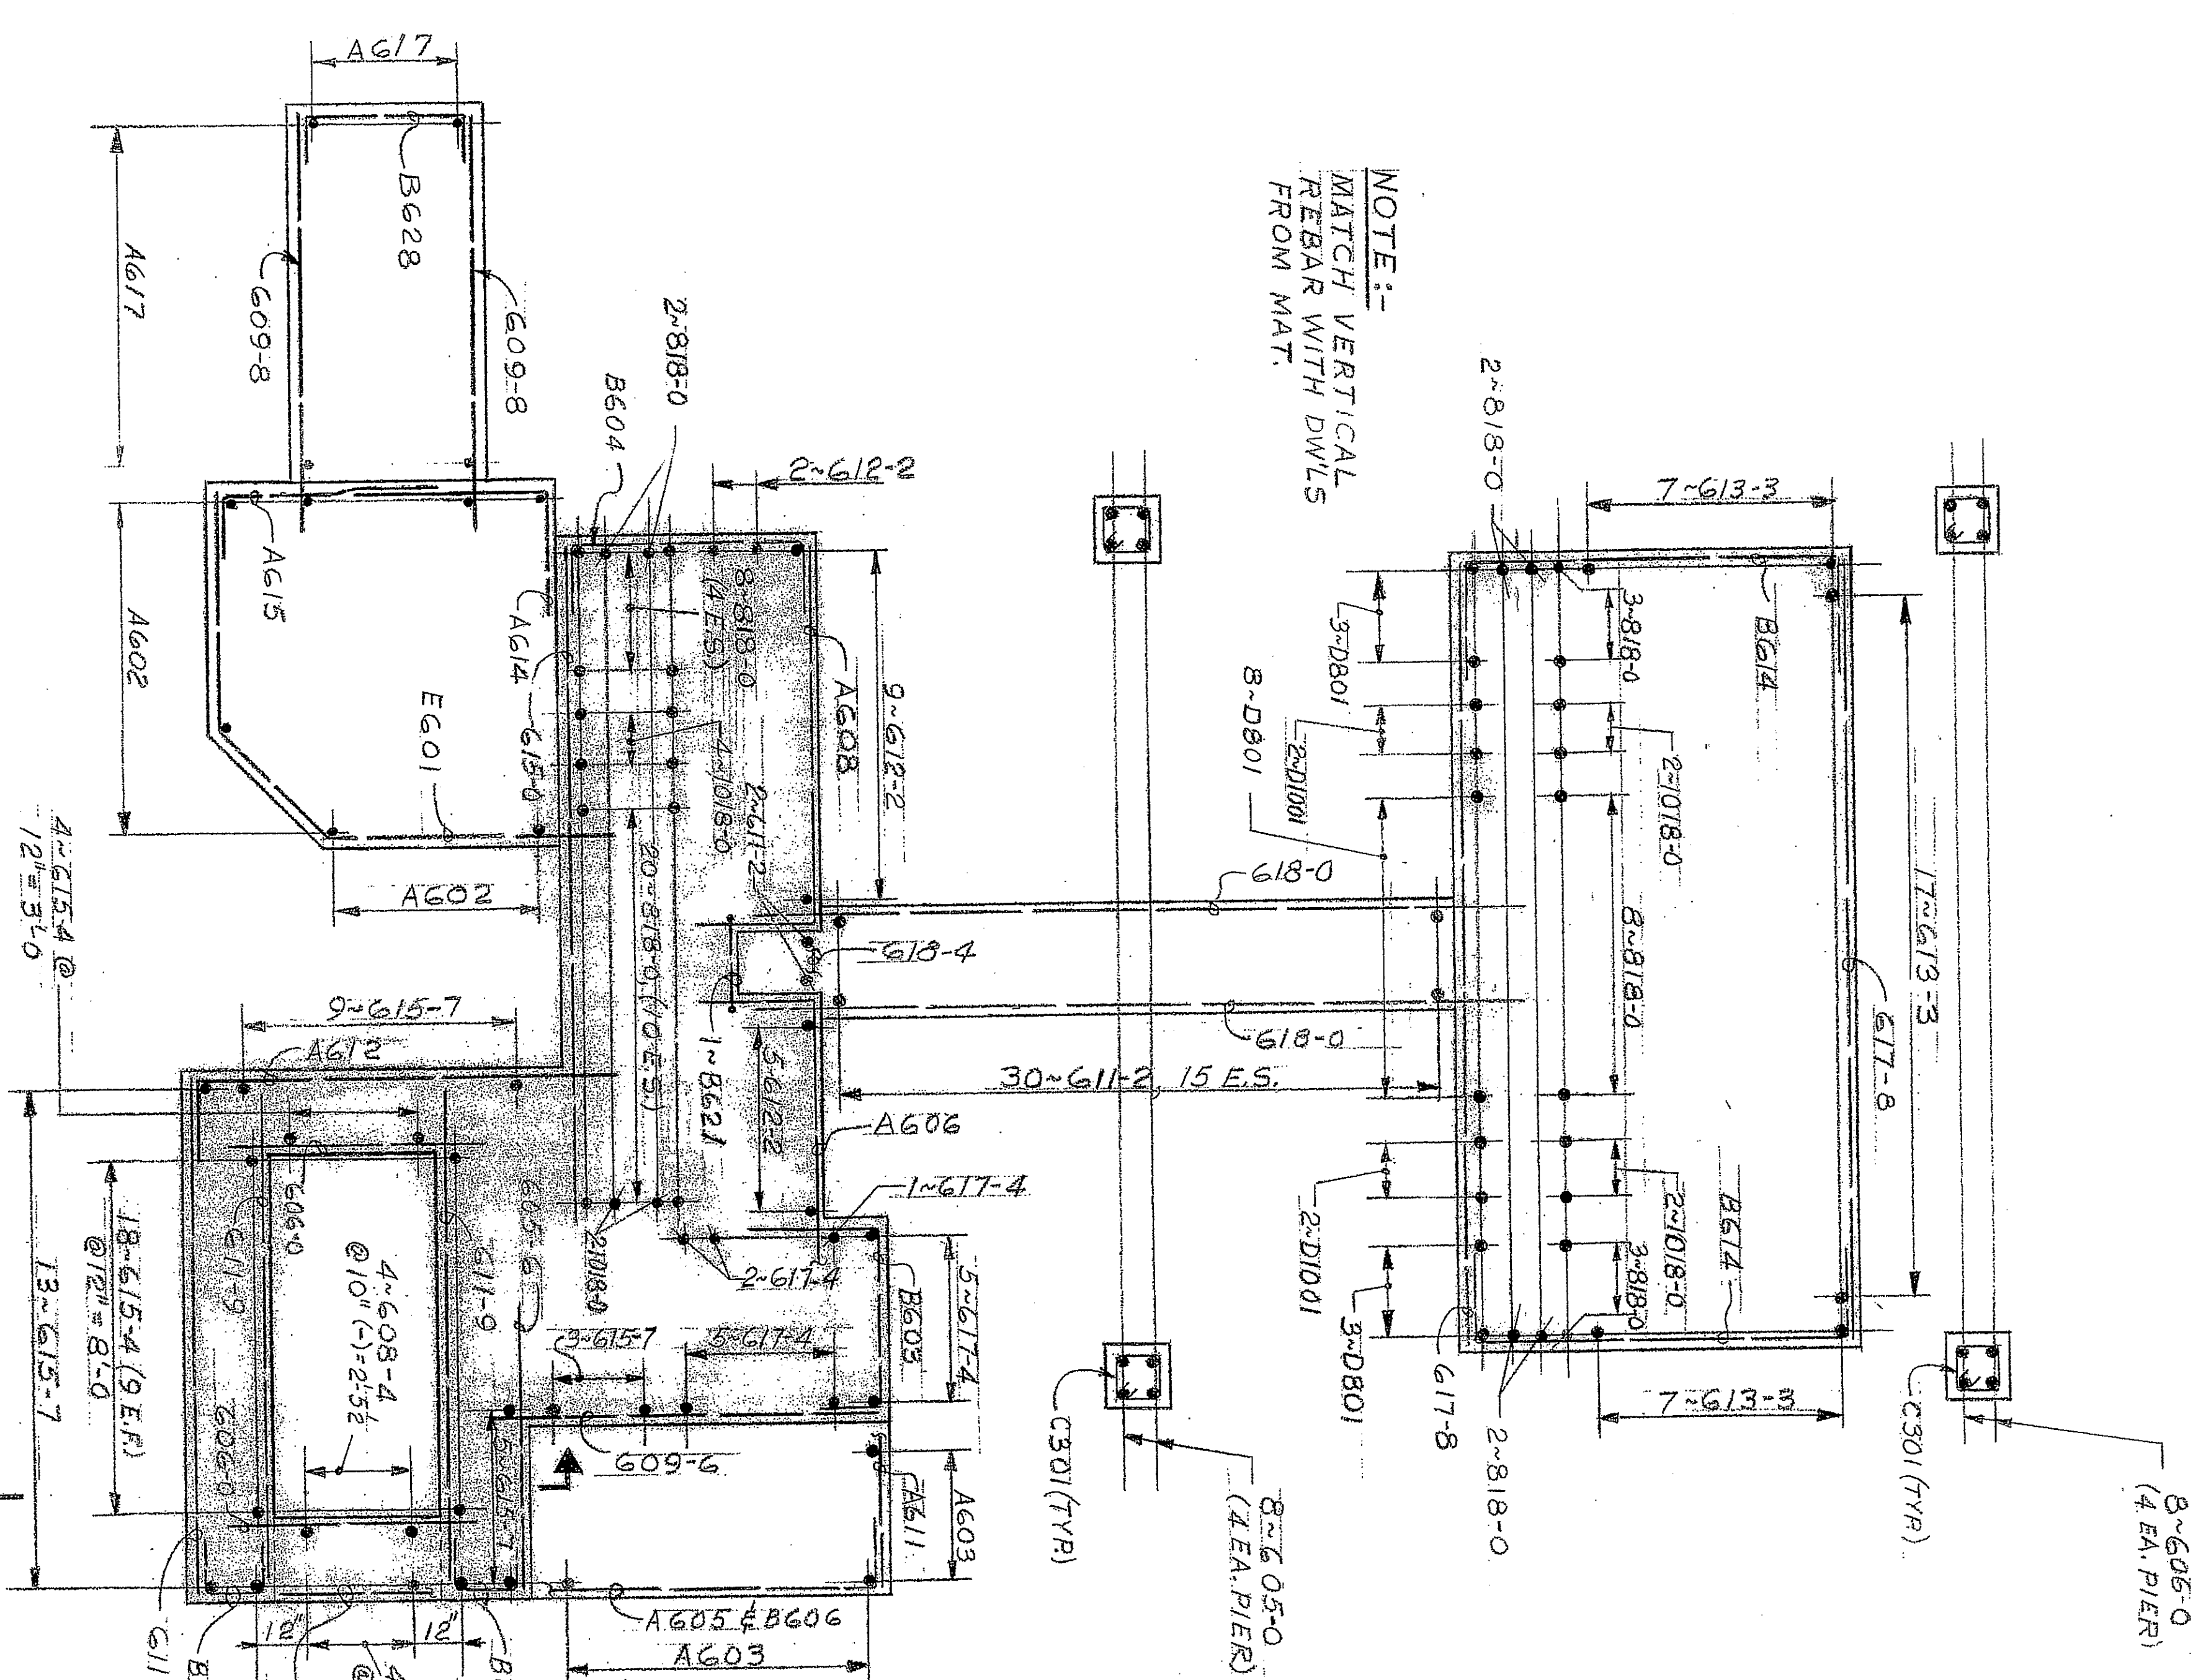


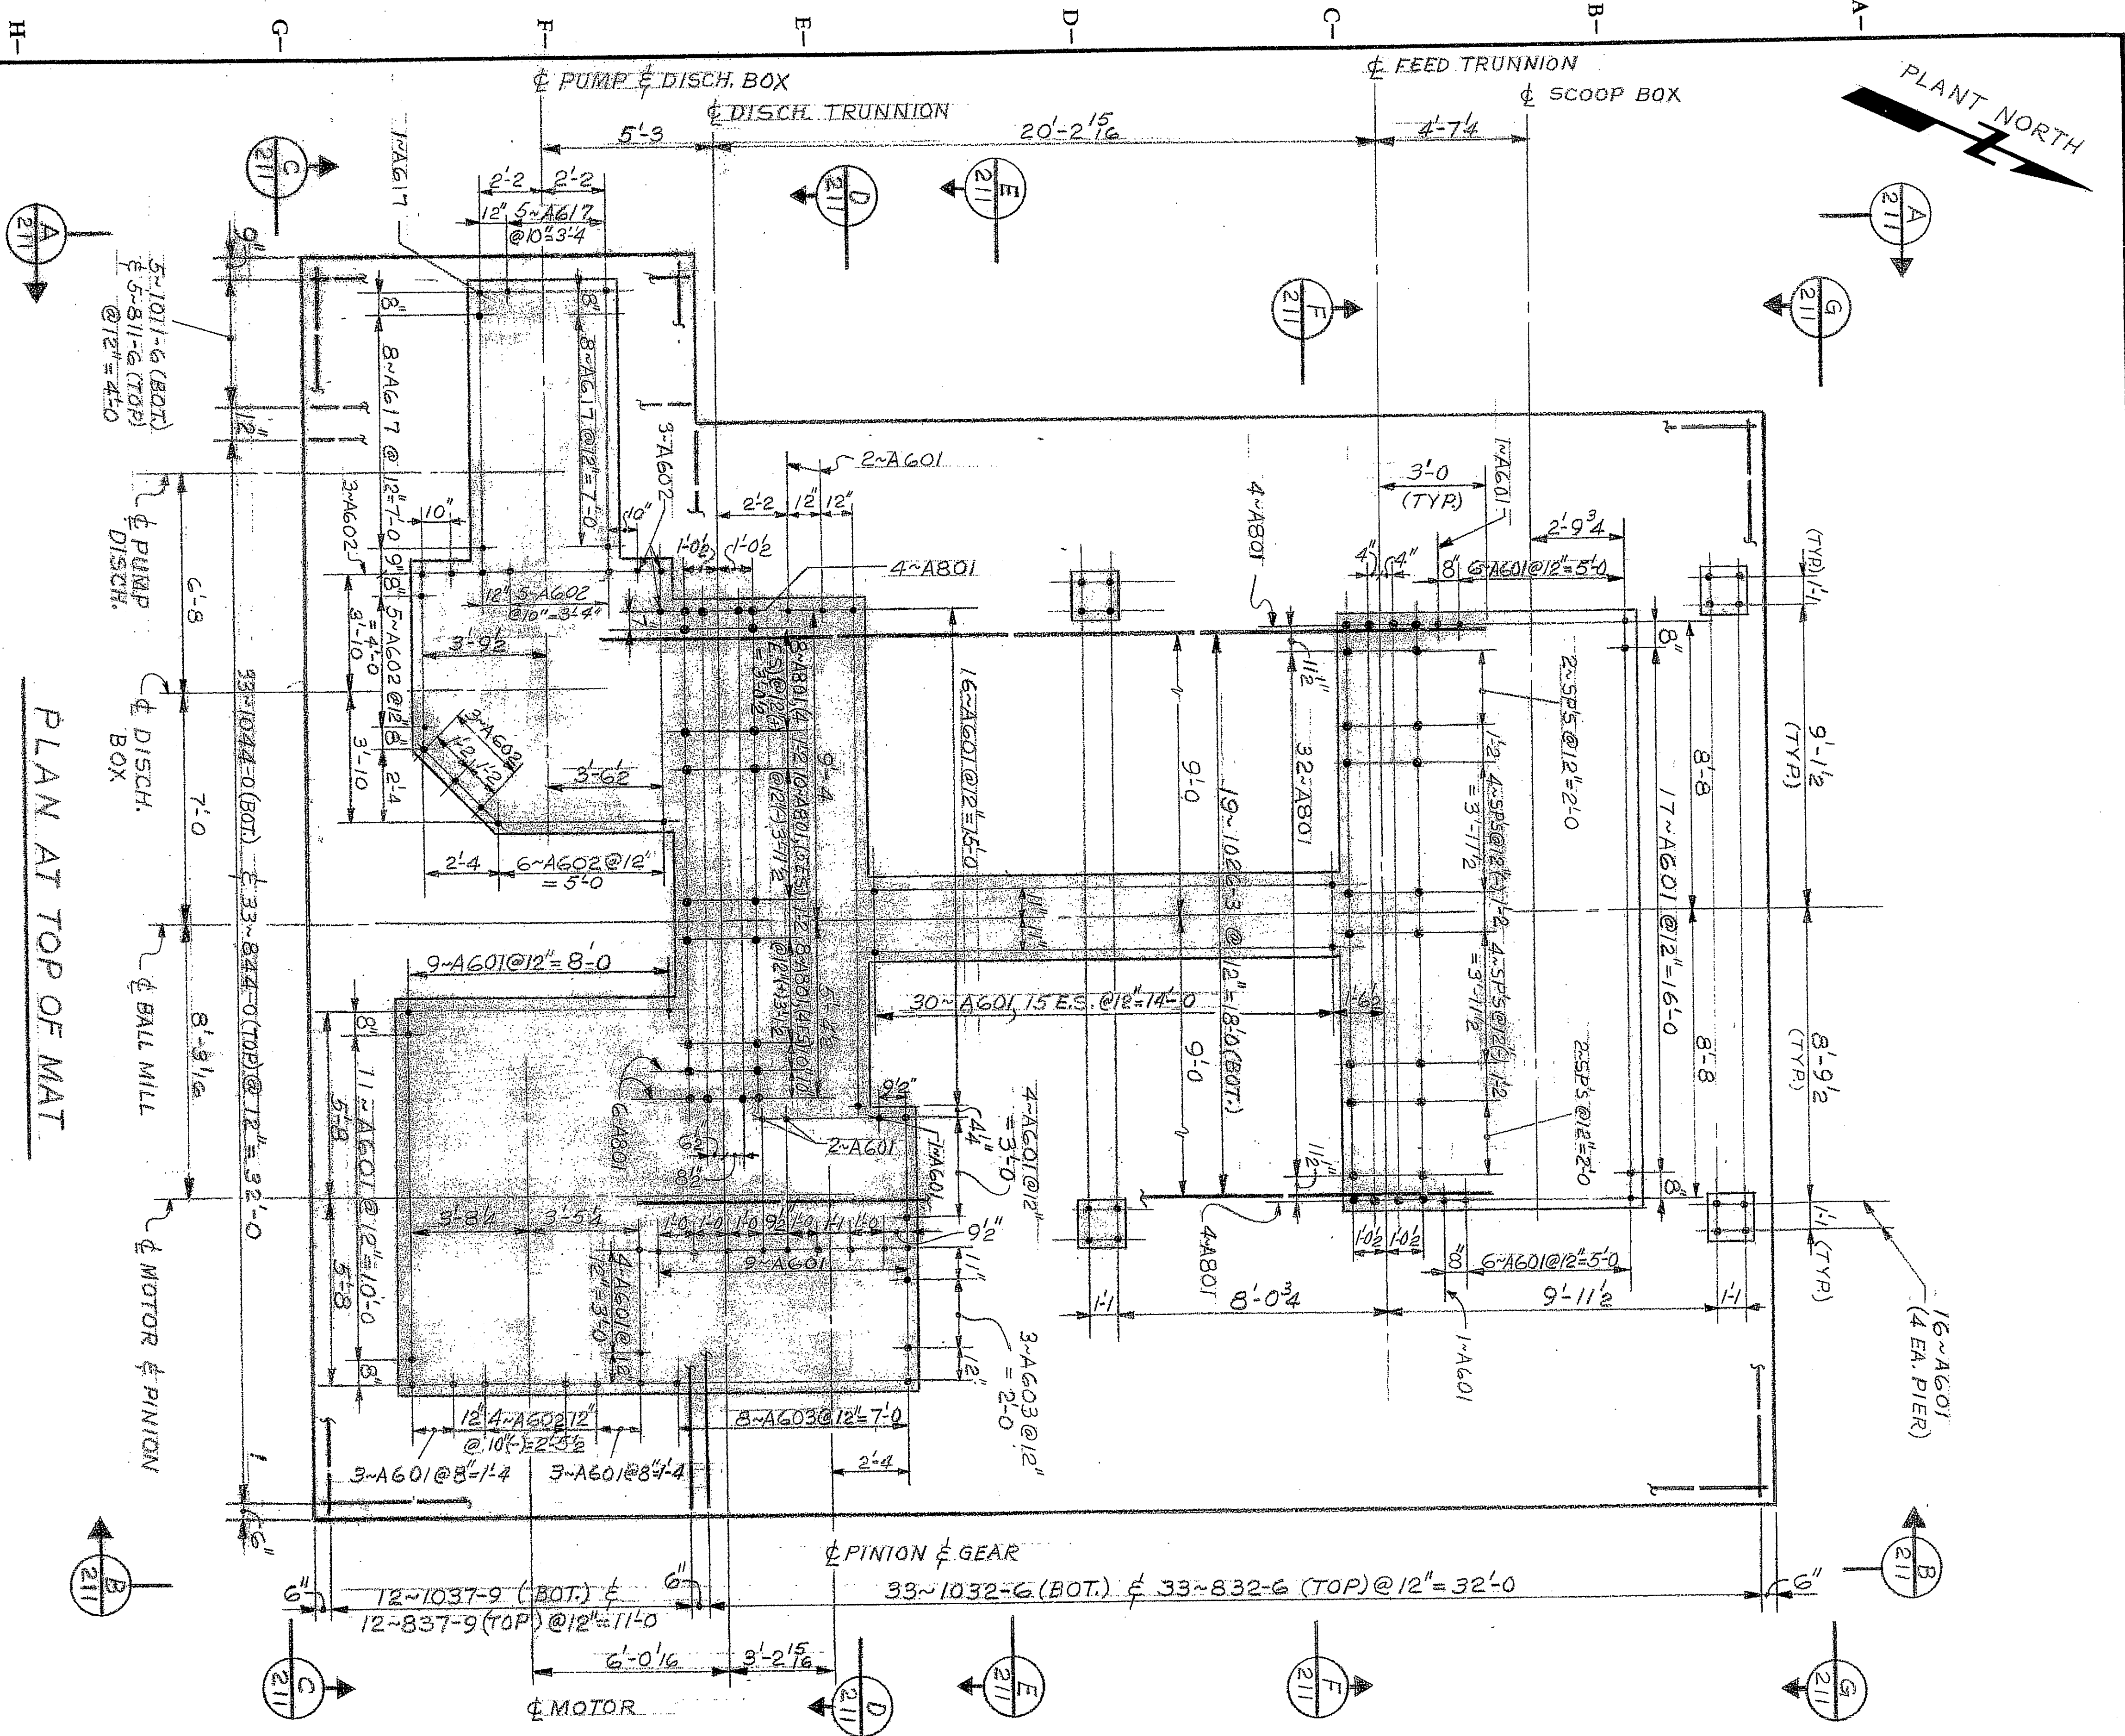

PLAN OF ADDITIONAL TOP REINFORCING

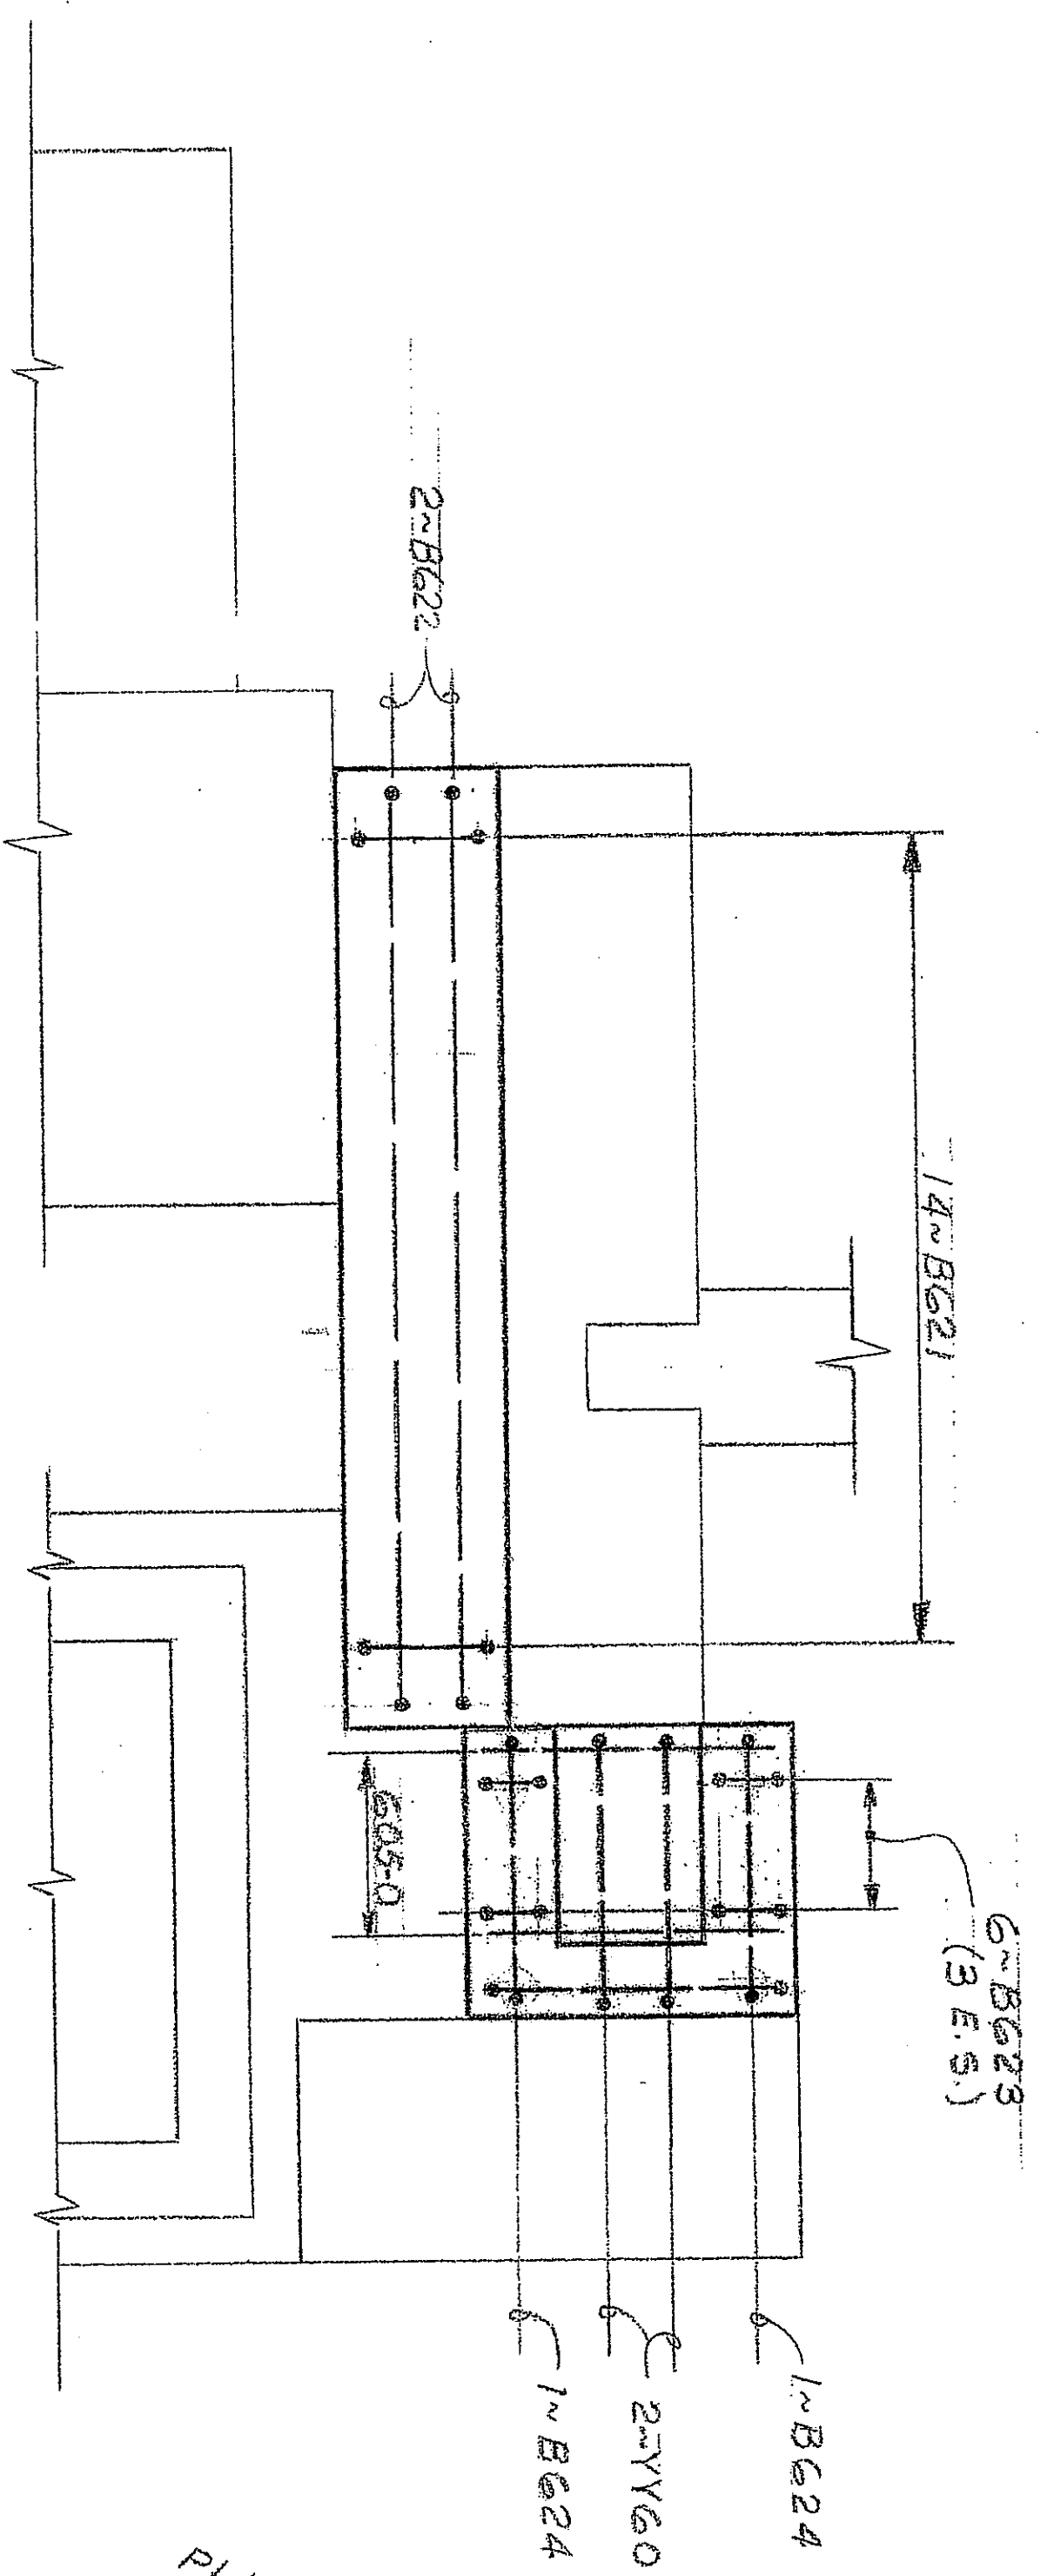

PLAN AT TOP OF PIERS

NOTES:

1- FOR GENERAL CONCRETE NOTES & DETAILS
SEE DWG. 10-3-01.

2- WORK THIS DWG. W/ DWGS. 15-3-208
15-3-209 & 15-3-211

3- DETAILS SHOWN ARE FOR ONE (1) MILL ONLY
TWELVE (12) MILLS REQUIRED.

REFERENCE SHEETS	
MATERIAL CONTROL	15-3-210 MI
REINFORCING SCHEDULE	15-3-210 R170R2

ENG. RECORD	DRAWING STATUS	METCALF DIVISION CONCENTRATOR	FOR PHILIPPOPOLO CONCENTRATION
		CONCENTRATOR BUILDING	
			DWG. NO.
			DATE

NO.	REVISIONS
-----	-----------

0	SUBMITTED TO P.D. FOR APPROVAL.	6/28/73 A.M.	22
1	COPIES RETURNED AND RECD. BY TELETYPE 7-28-73	7/10/73 P.M.	22

REFERENCE DRAWINGS

THE-ECAL MILLING-OUTLINE SHEET 1		DATE	FA	ARC
11	11	6-24	1-51	
11	11	73	71	

ENG. RECORD	DRAWING STAIR
ISSUED	

DRAWN - R	NDDA 2-8-73		
CHECKED	12/20/73	PRELIMINARY FOR COMMENTS AND/OR	1 20 7

CONCRETE

CONCRETE
12'-0" x 14'-0" BALL MILL FDN.
153-21