



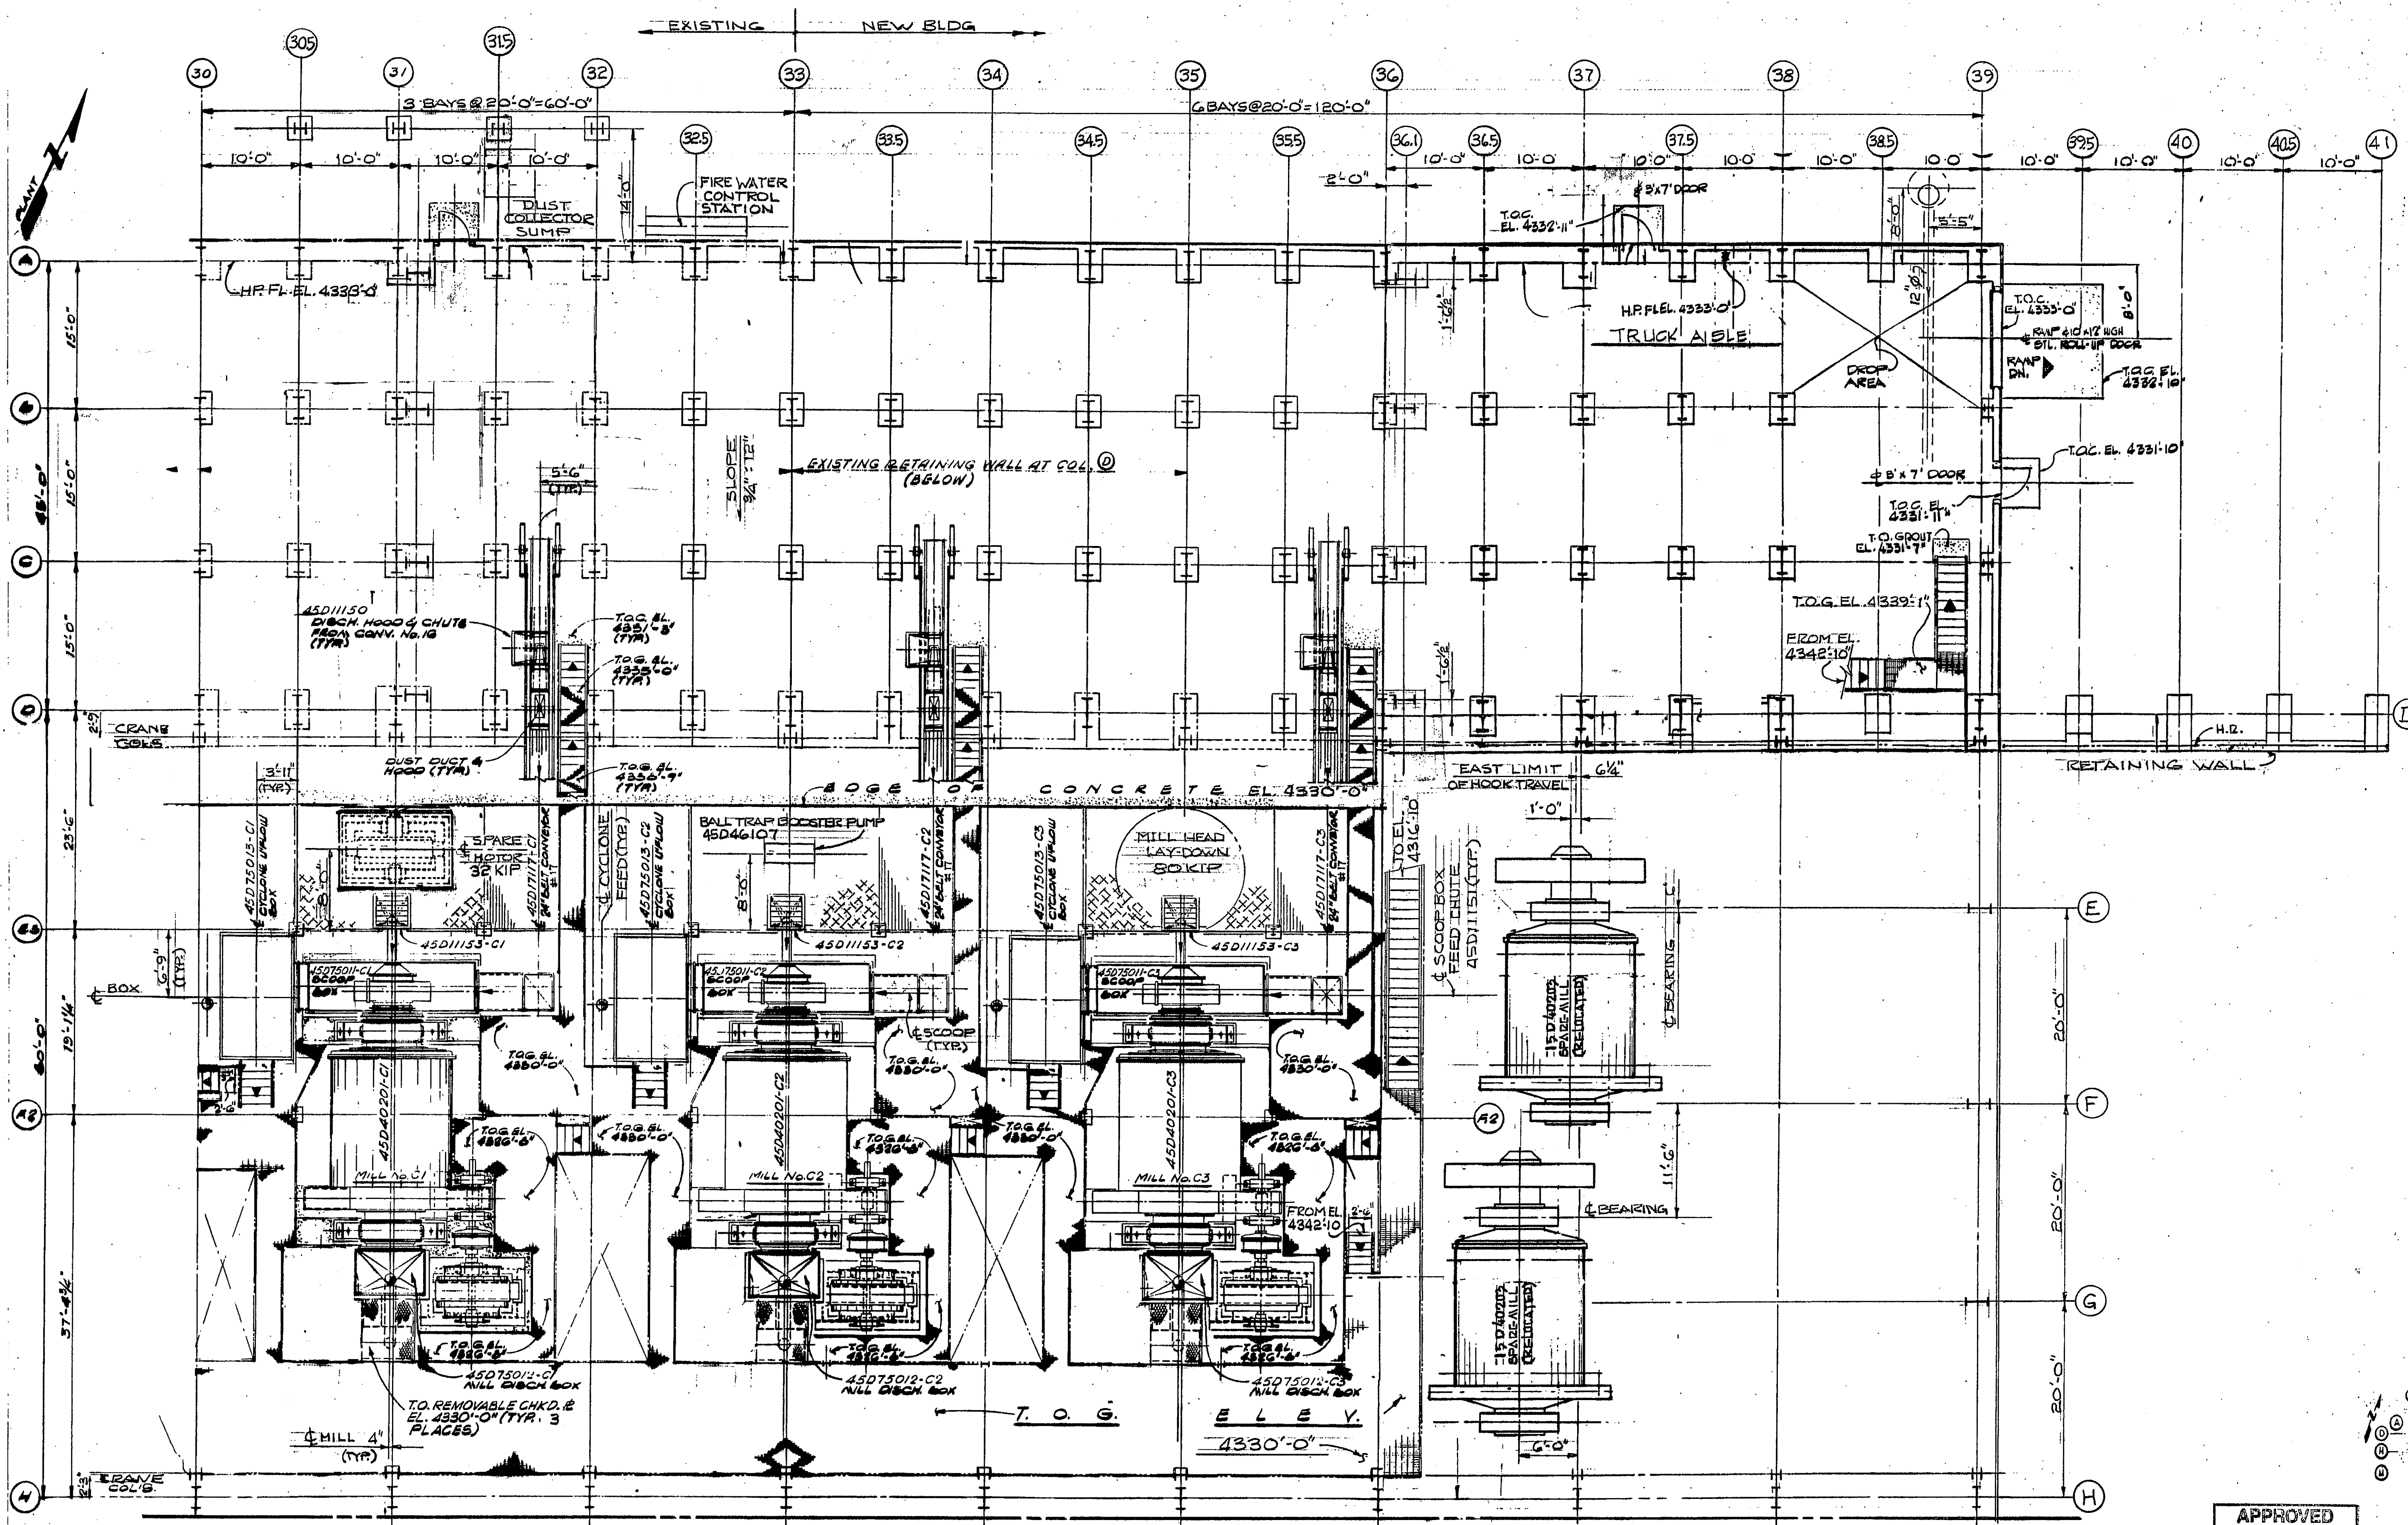

PLS	
PLS ENGINEERING, INC. PRINT DISTRIBUTION	
STATUS	FR FA APC
DATE	1/26/96
REV. NO.	1
PROJECT MANAGER P D	2 2 3
CONSTR. MANAGER P D	1 1 1
ENGINEERING P D	1 2 3
PLS FIELD	1 1 1
PLS HOME OFFICE	1 1 1

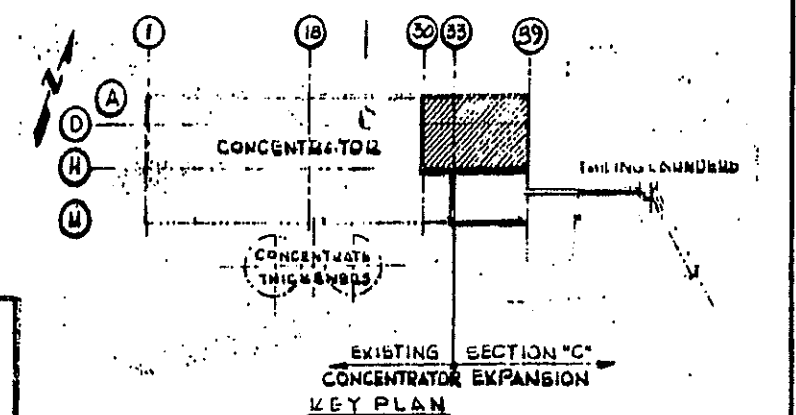

APPROVED
MAR 19 1996
FOR CONSTRUCTION

PLS ENGINEERING, INC.
PLS

PLAN AT ELEV. 4330'-0"
UNLESS NOTED

REFERENCES		REVISIONS		REVISIONS	
NO.	DESCRIPTION	NO.	DESCRIPTION	NO.	DESCRIPTION
1	ISSUED FOR APPROVAL	1	ISSUED FOR APPROVAL	1	ISSUED FOR APPROVAL
2	ISSUED APPROVED FOR CONSTRUCTION	2	ISSUED APPROVED FOR CONSTRUCTION	2	ISSUED APPROVED FOR CONSTRUCTION

THIS SPACE RESERVED FOR ENGINEERING STAMPS	
DATE	1/26/96
BY	DE PETERSON
DATE	3/15/96
BY	DE PETERSON

SCALE	1/8" = 1'-0"
SHEET SIZE	D
DATE	1/26/96
BY	DE PETERSON
DATE	3/15/96
BY	DE PETERSON



DIVISION		METCALF CONCENTRATOR	
AREA		GRINDING & CLASSIFYING	
TITLE		SECTION "C"- 3 MILL EXP.	
GENERAL ARRANGEMENT		PLAN AT ELEV. 4330'-0"	
JOB NO.		J-95024	
DWG. NO.		072-1-006	
CAD NO.		1	
REVISION		1	