
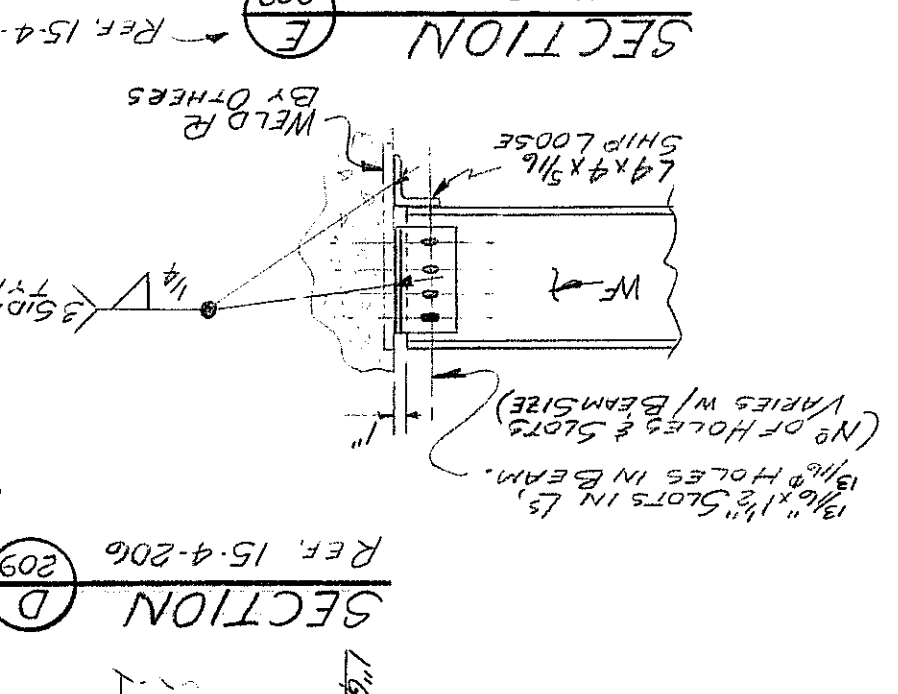
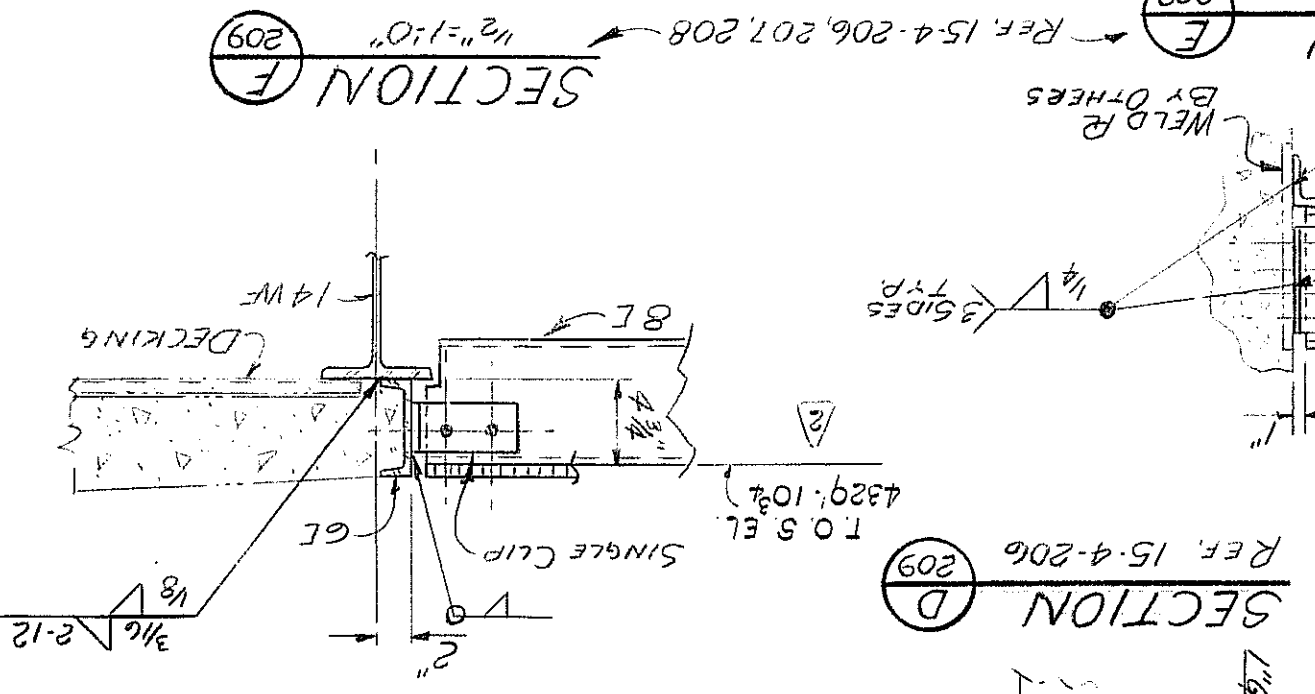
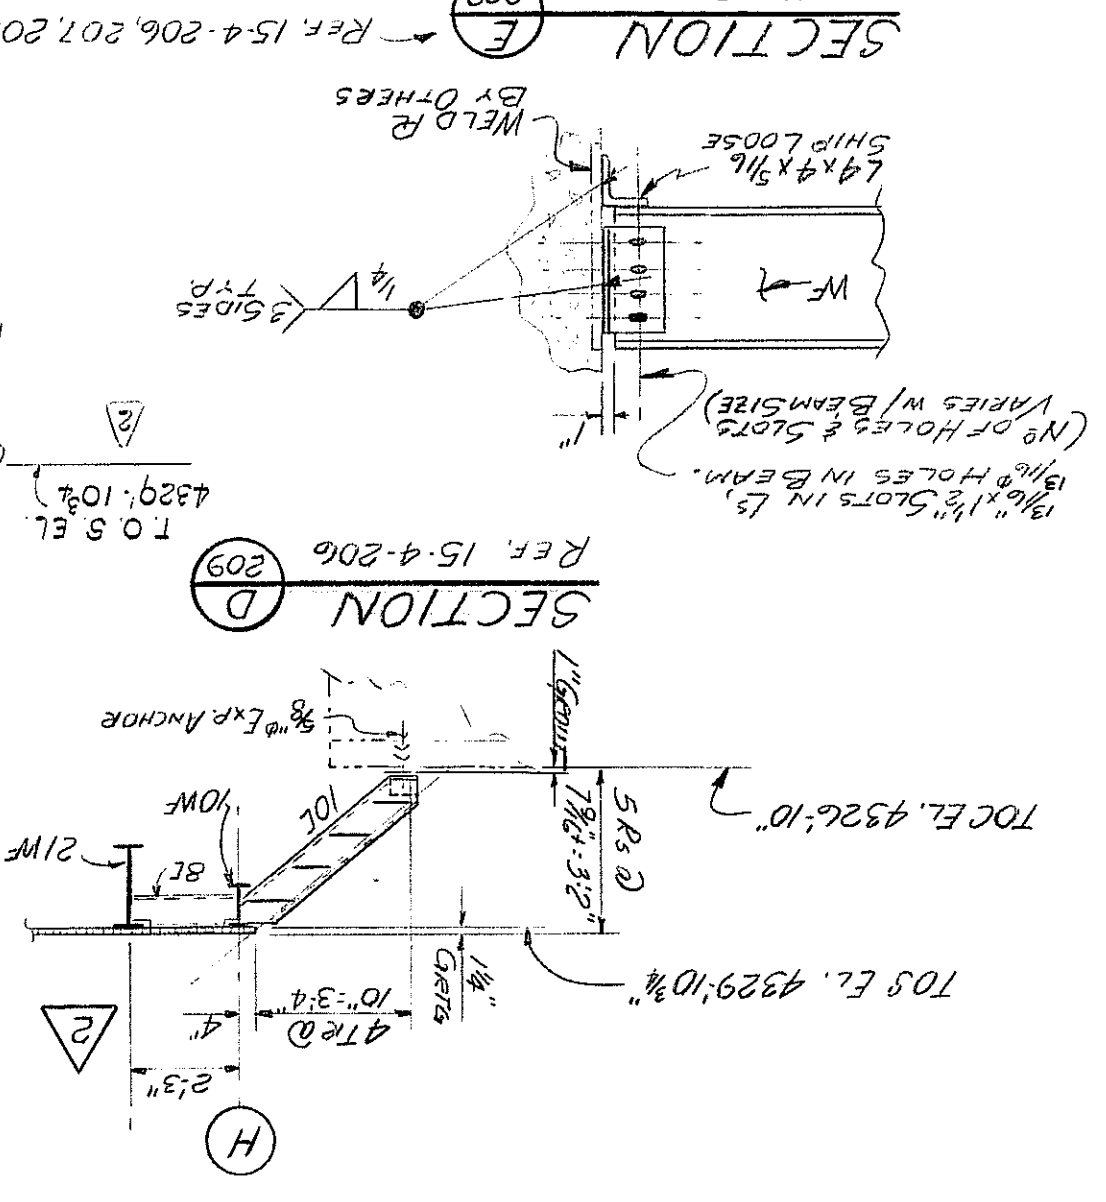
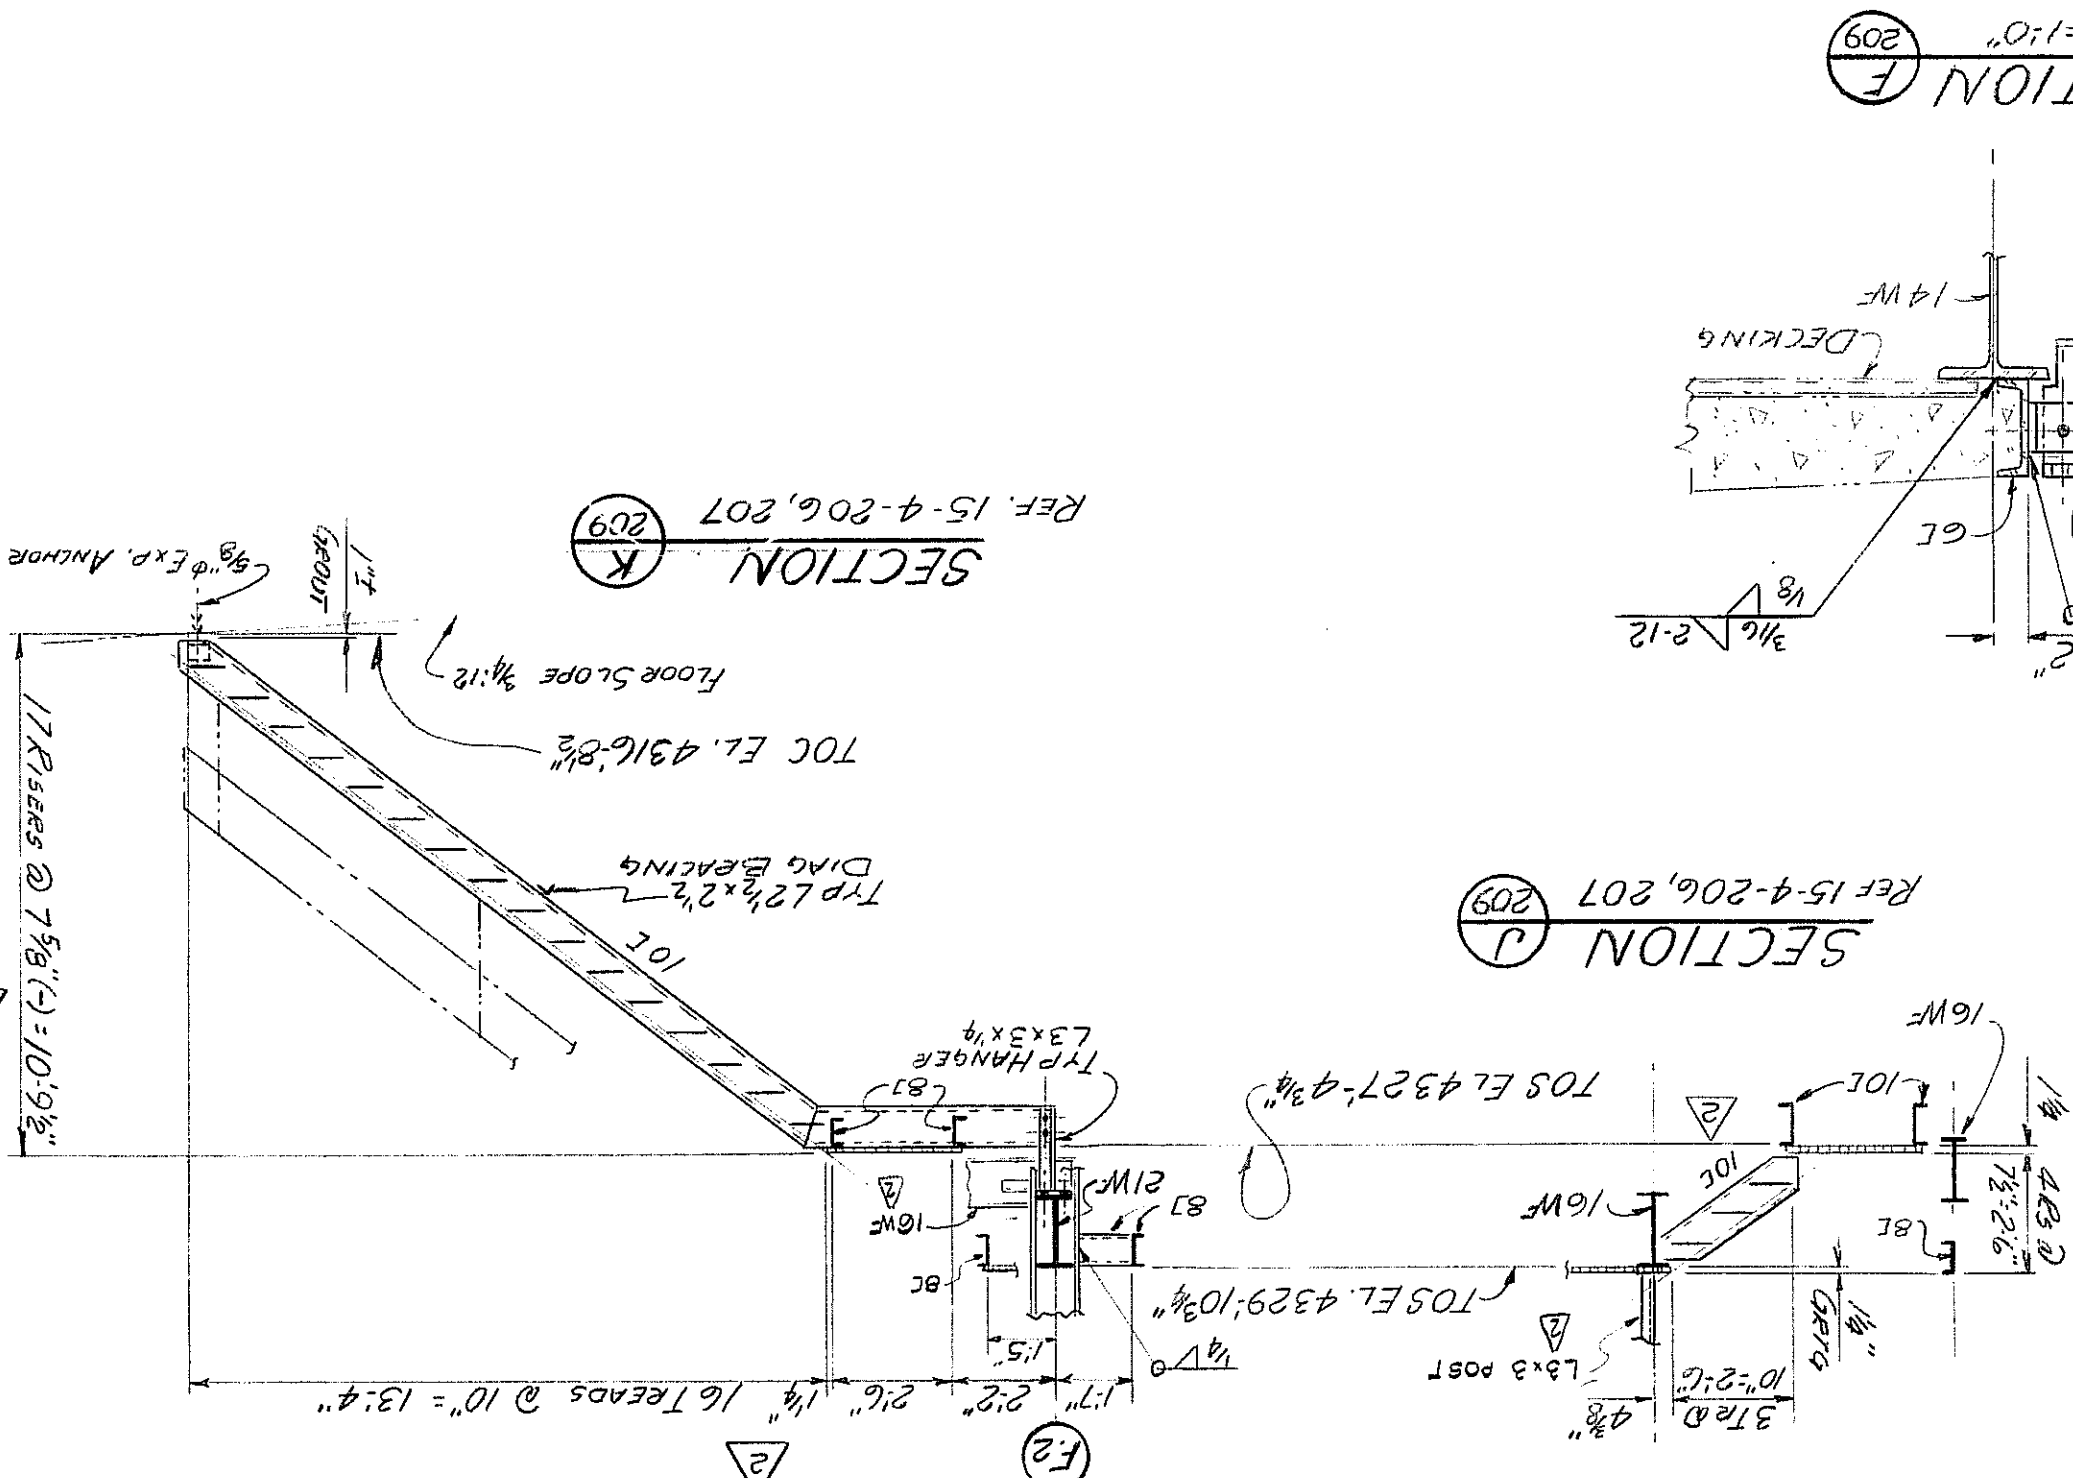
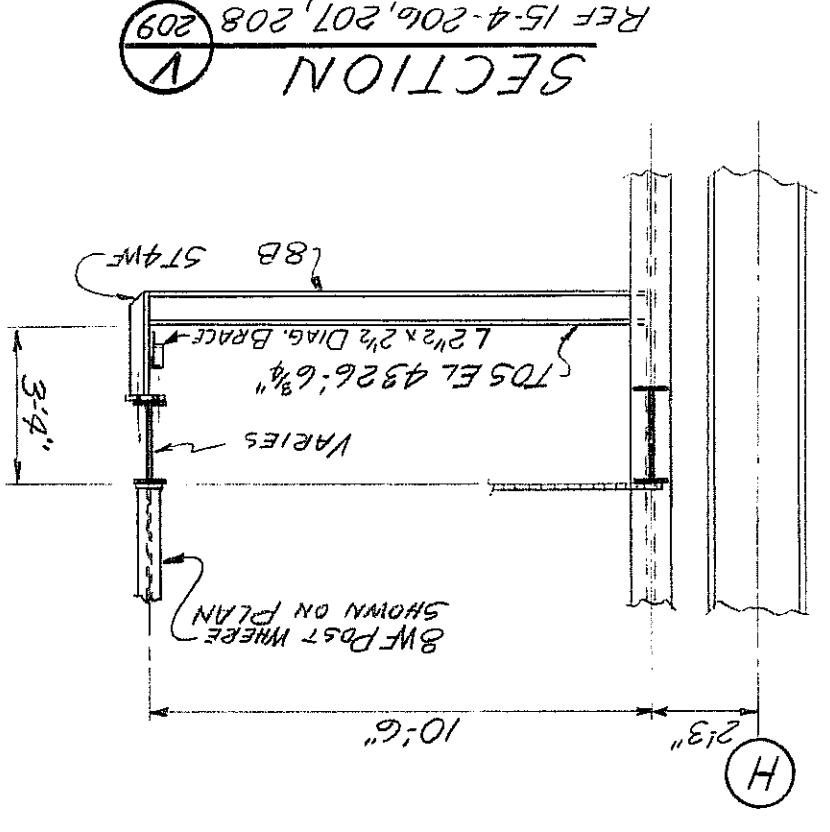
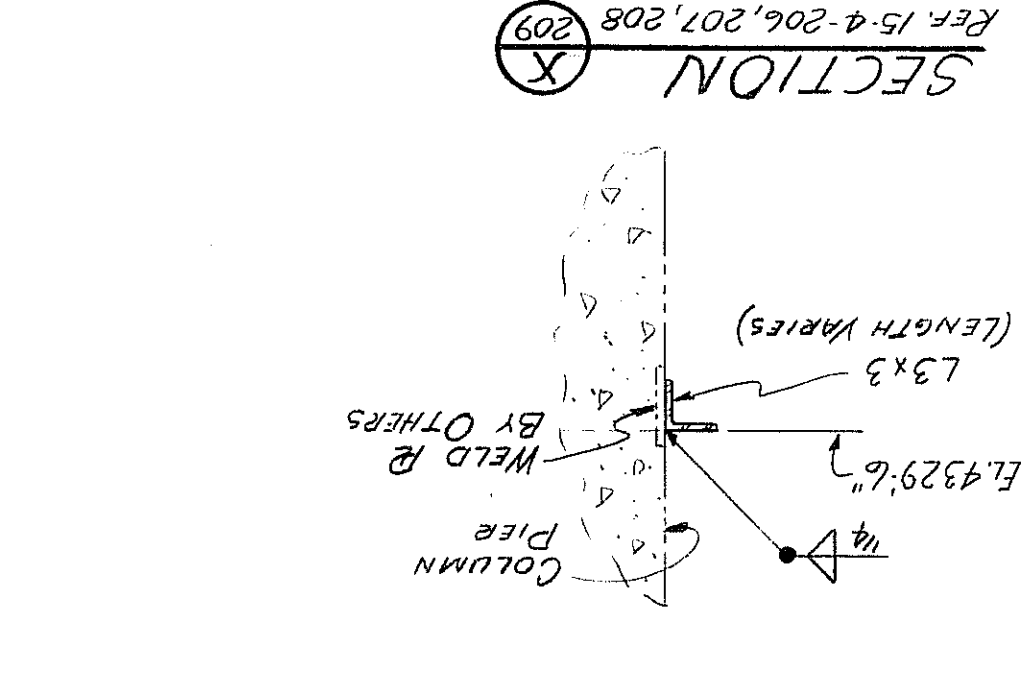
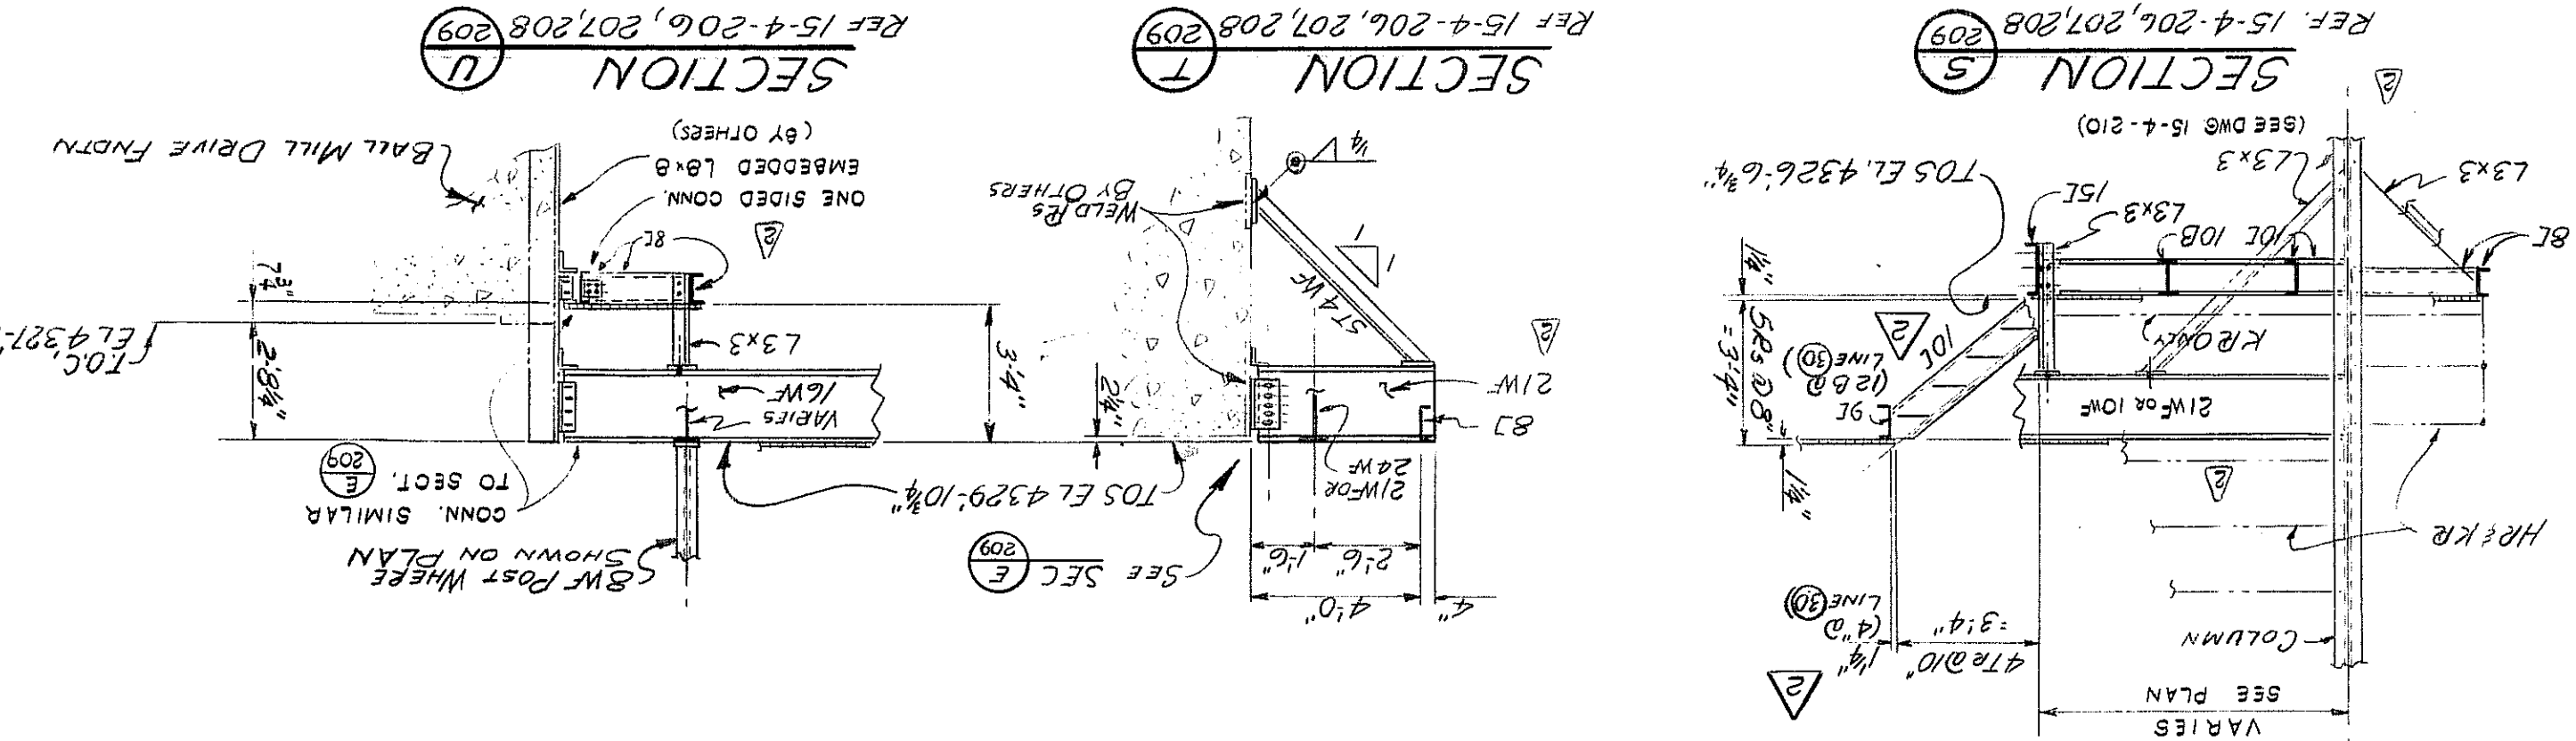
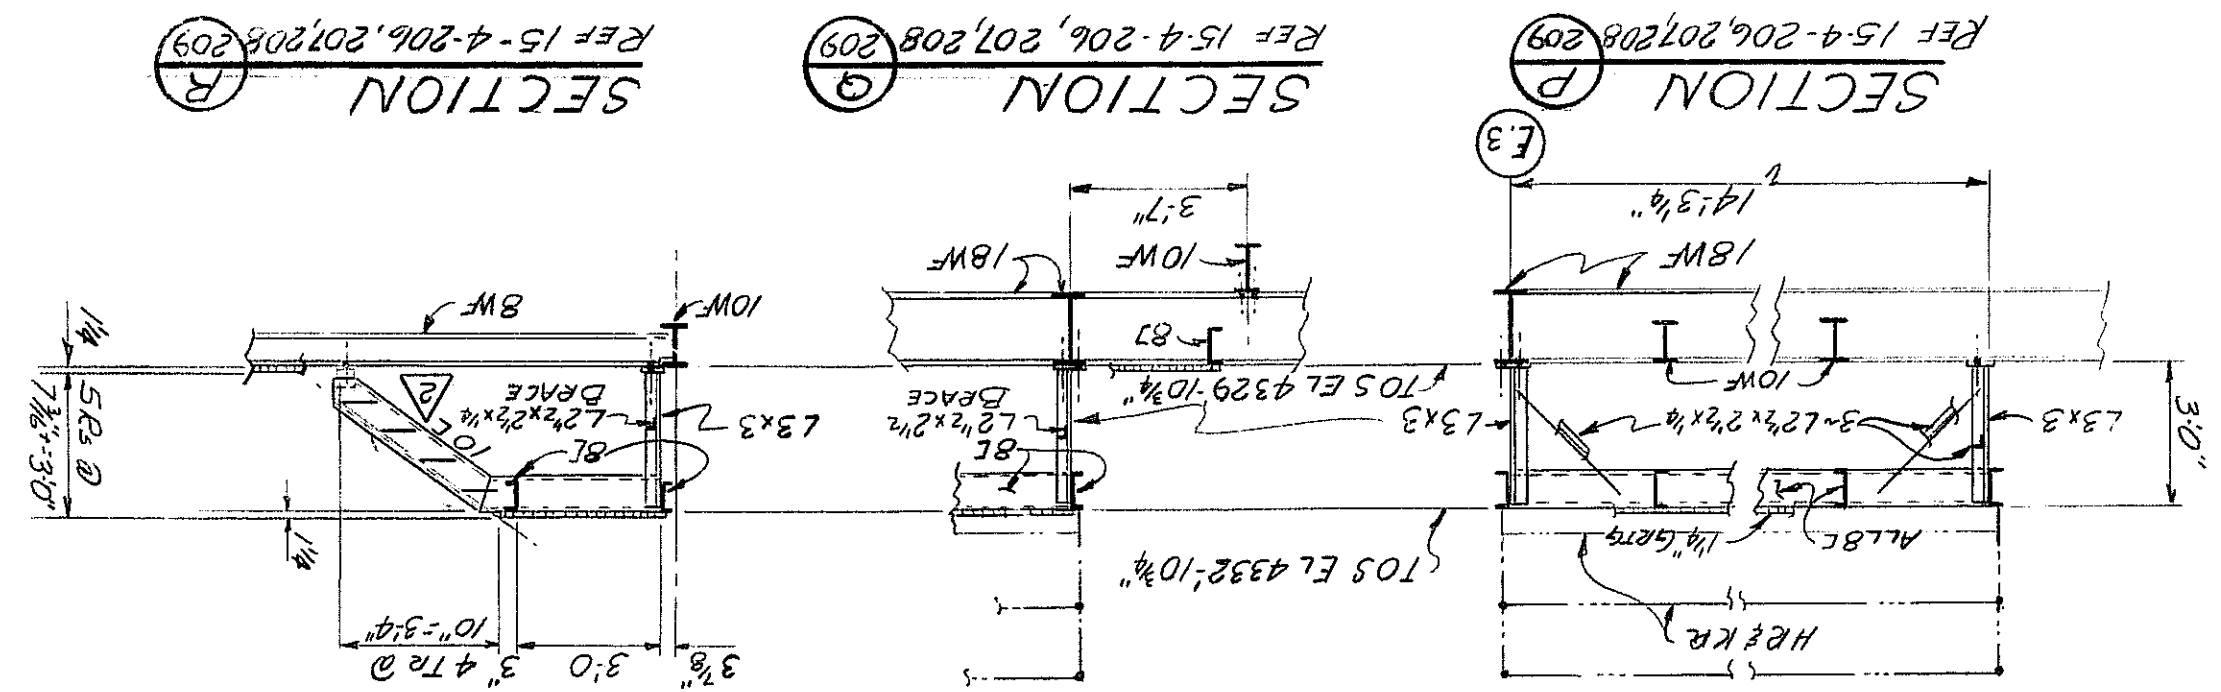
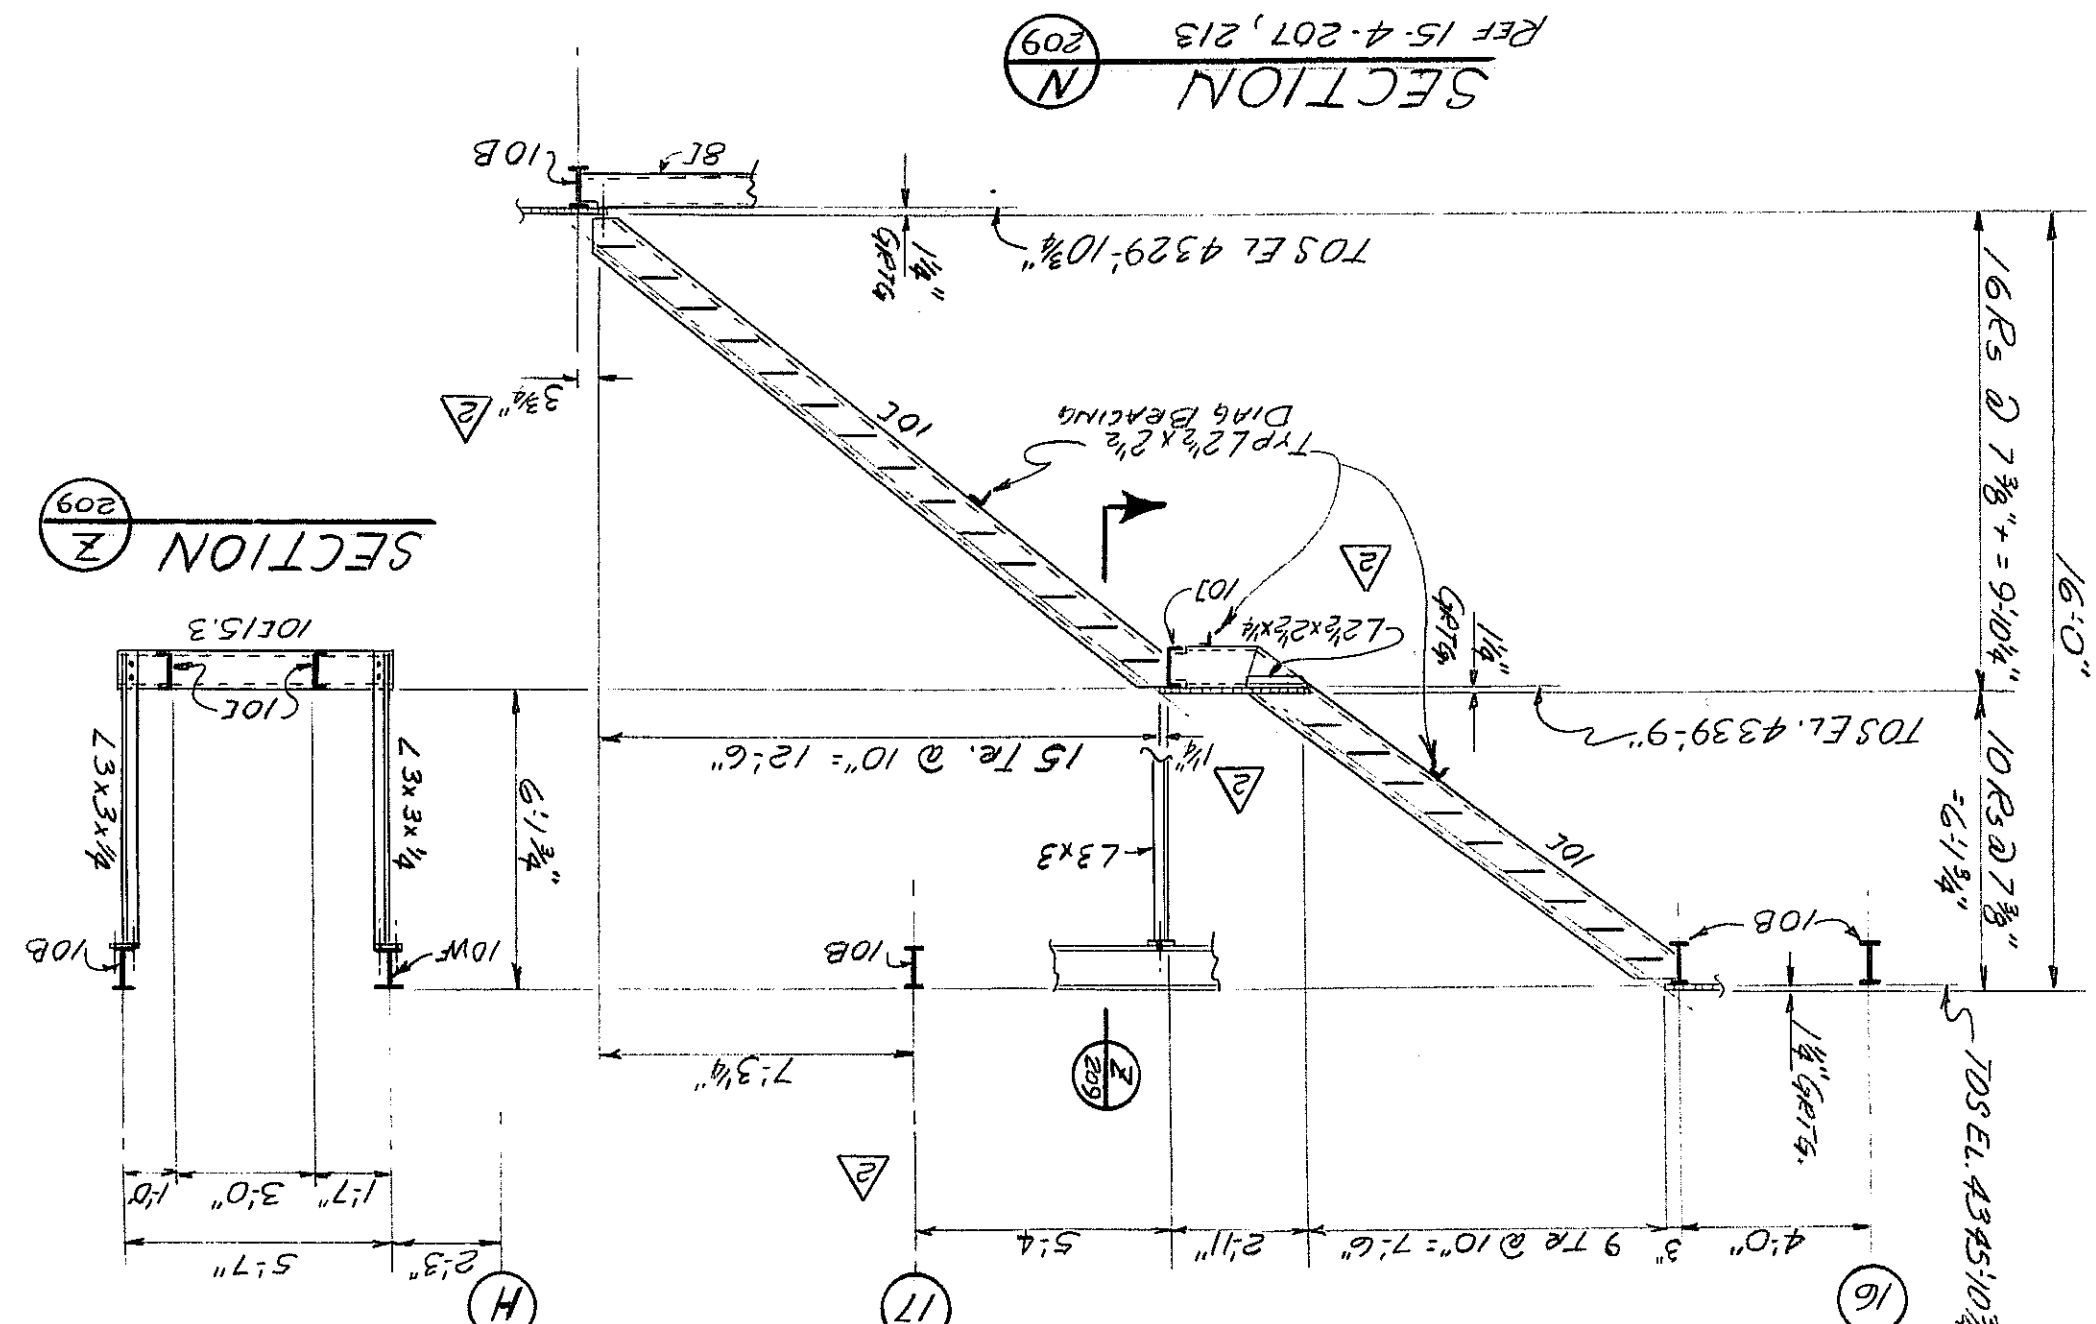
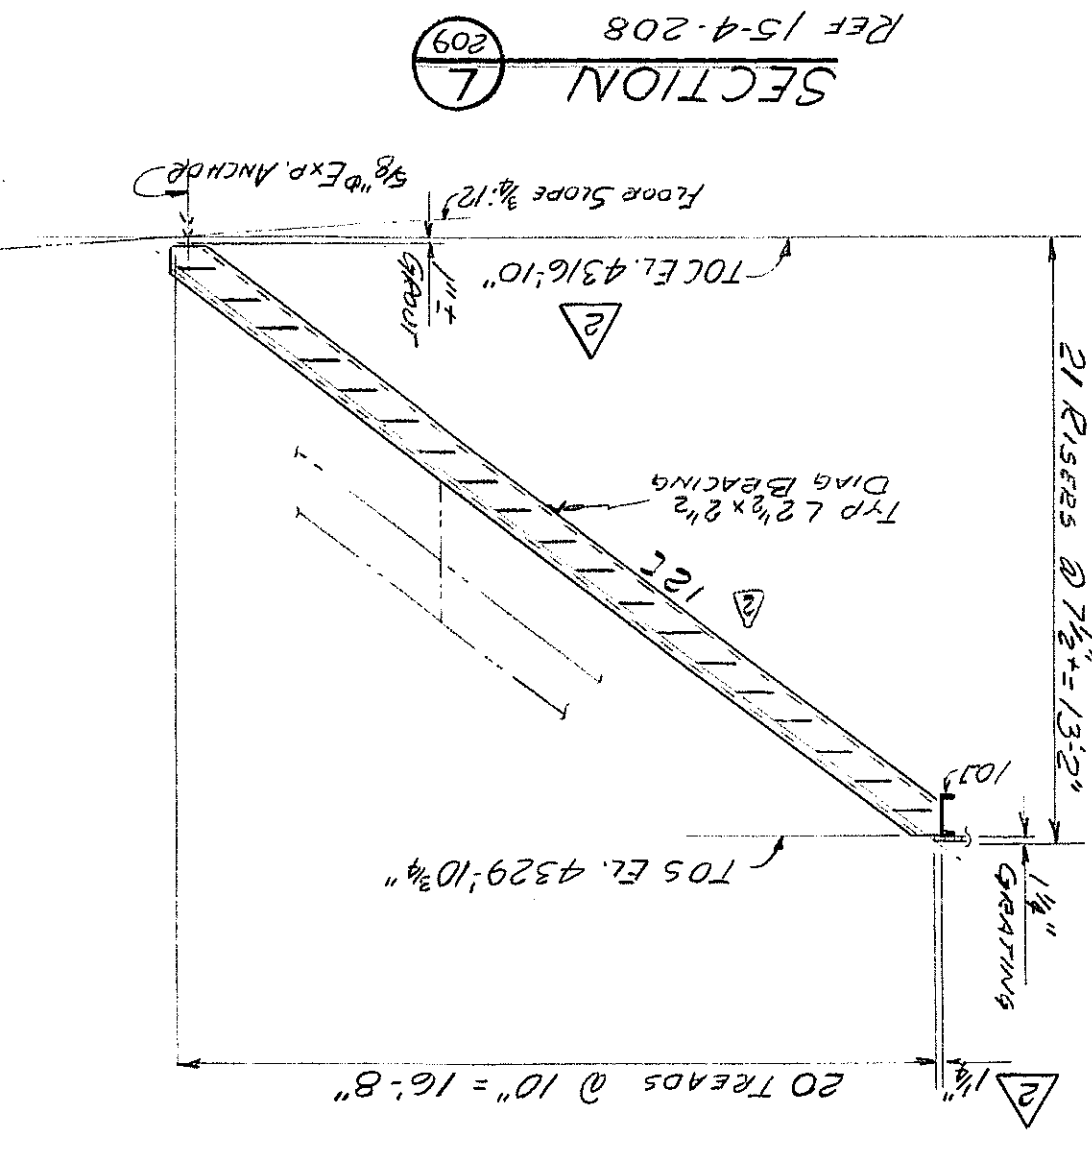
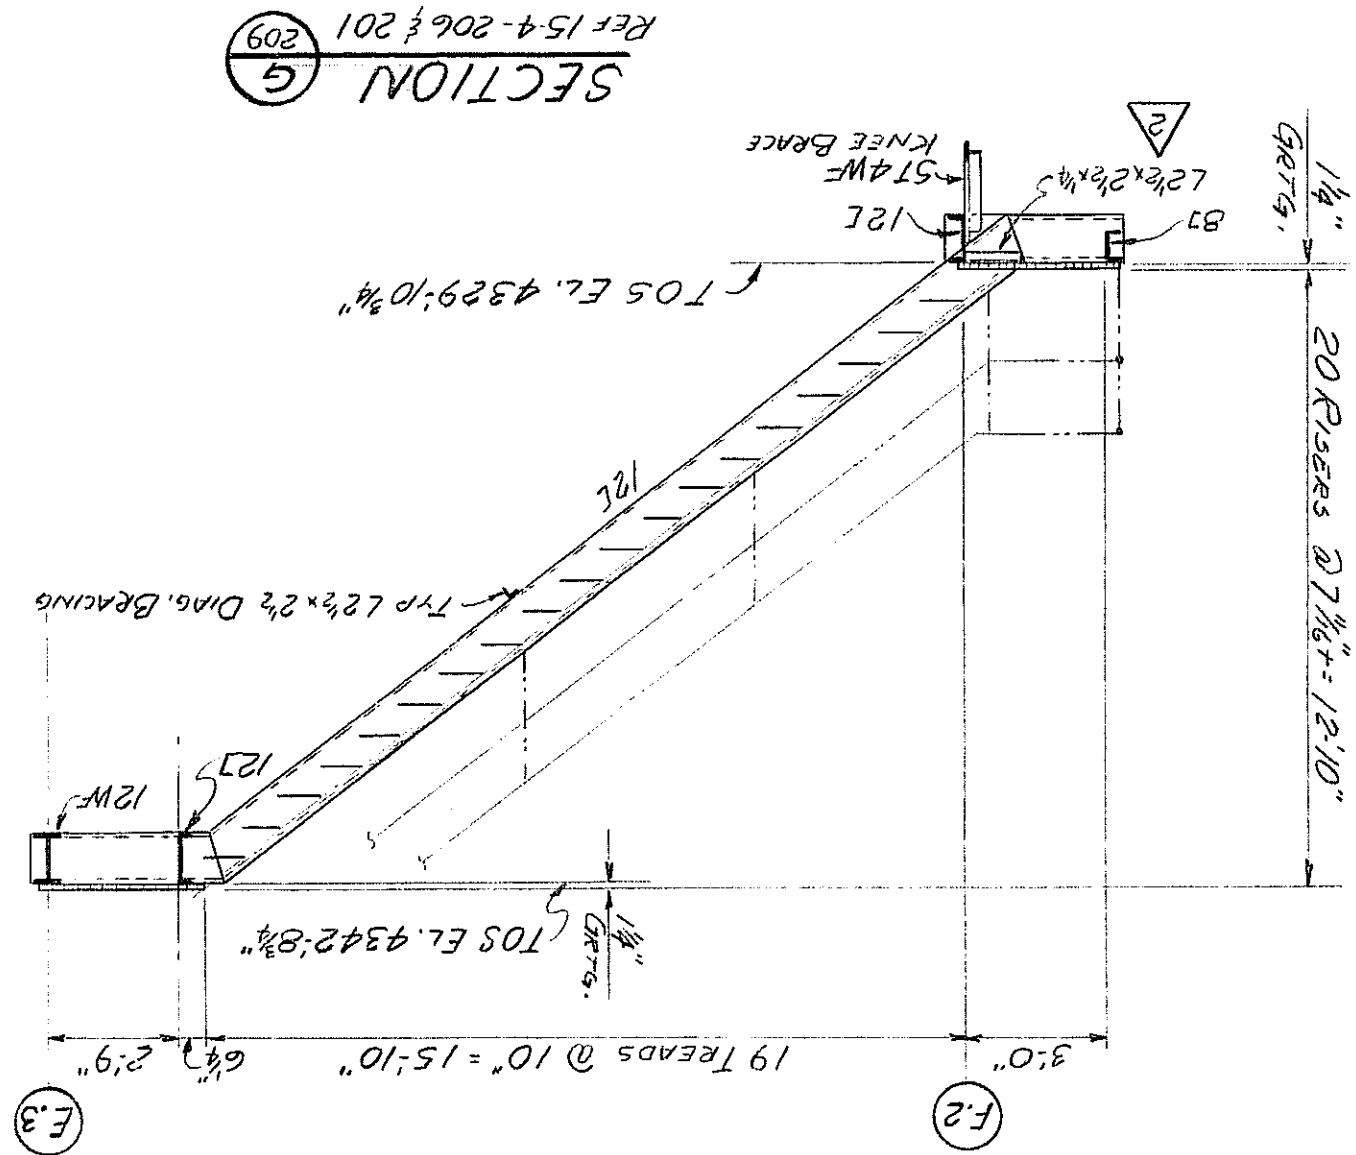
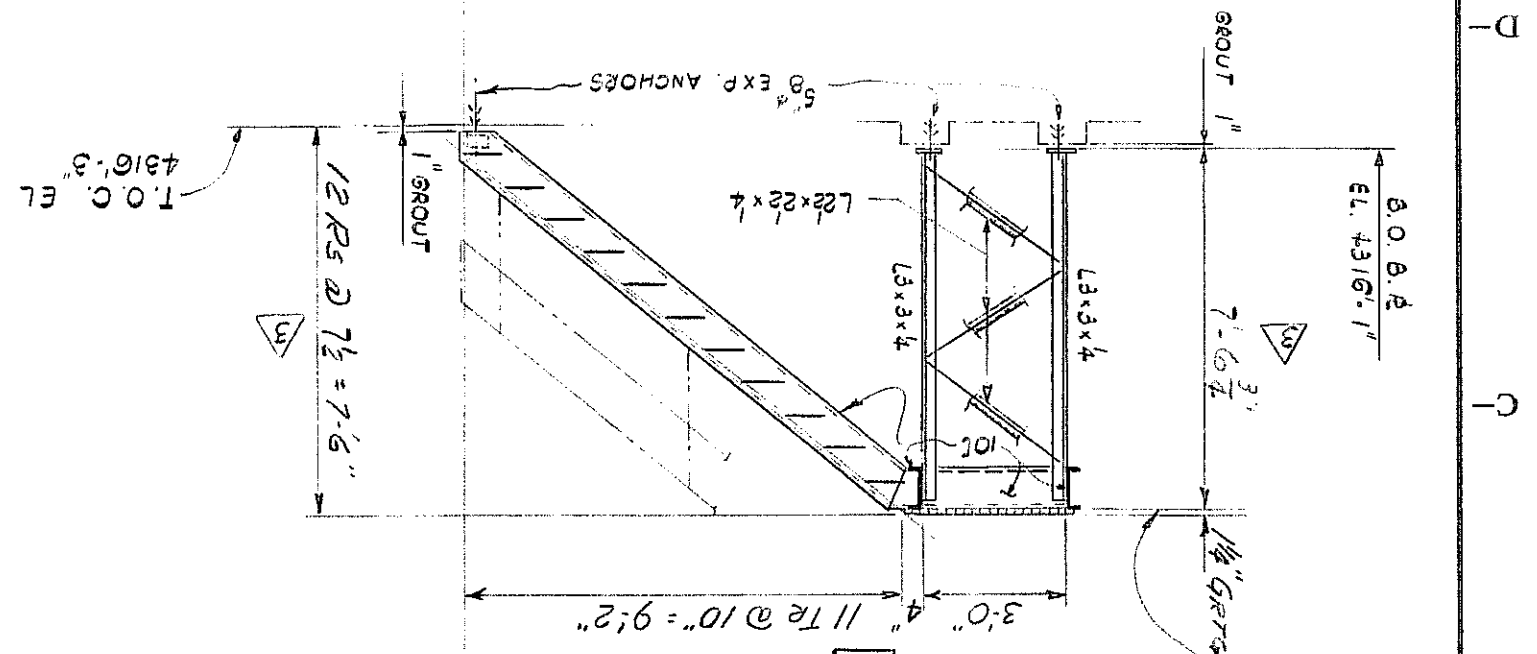


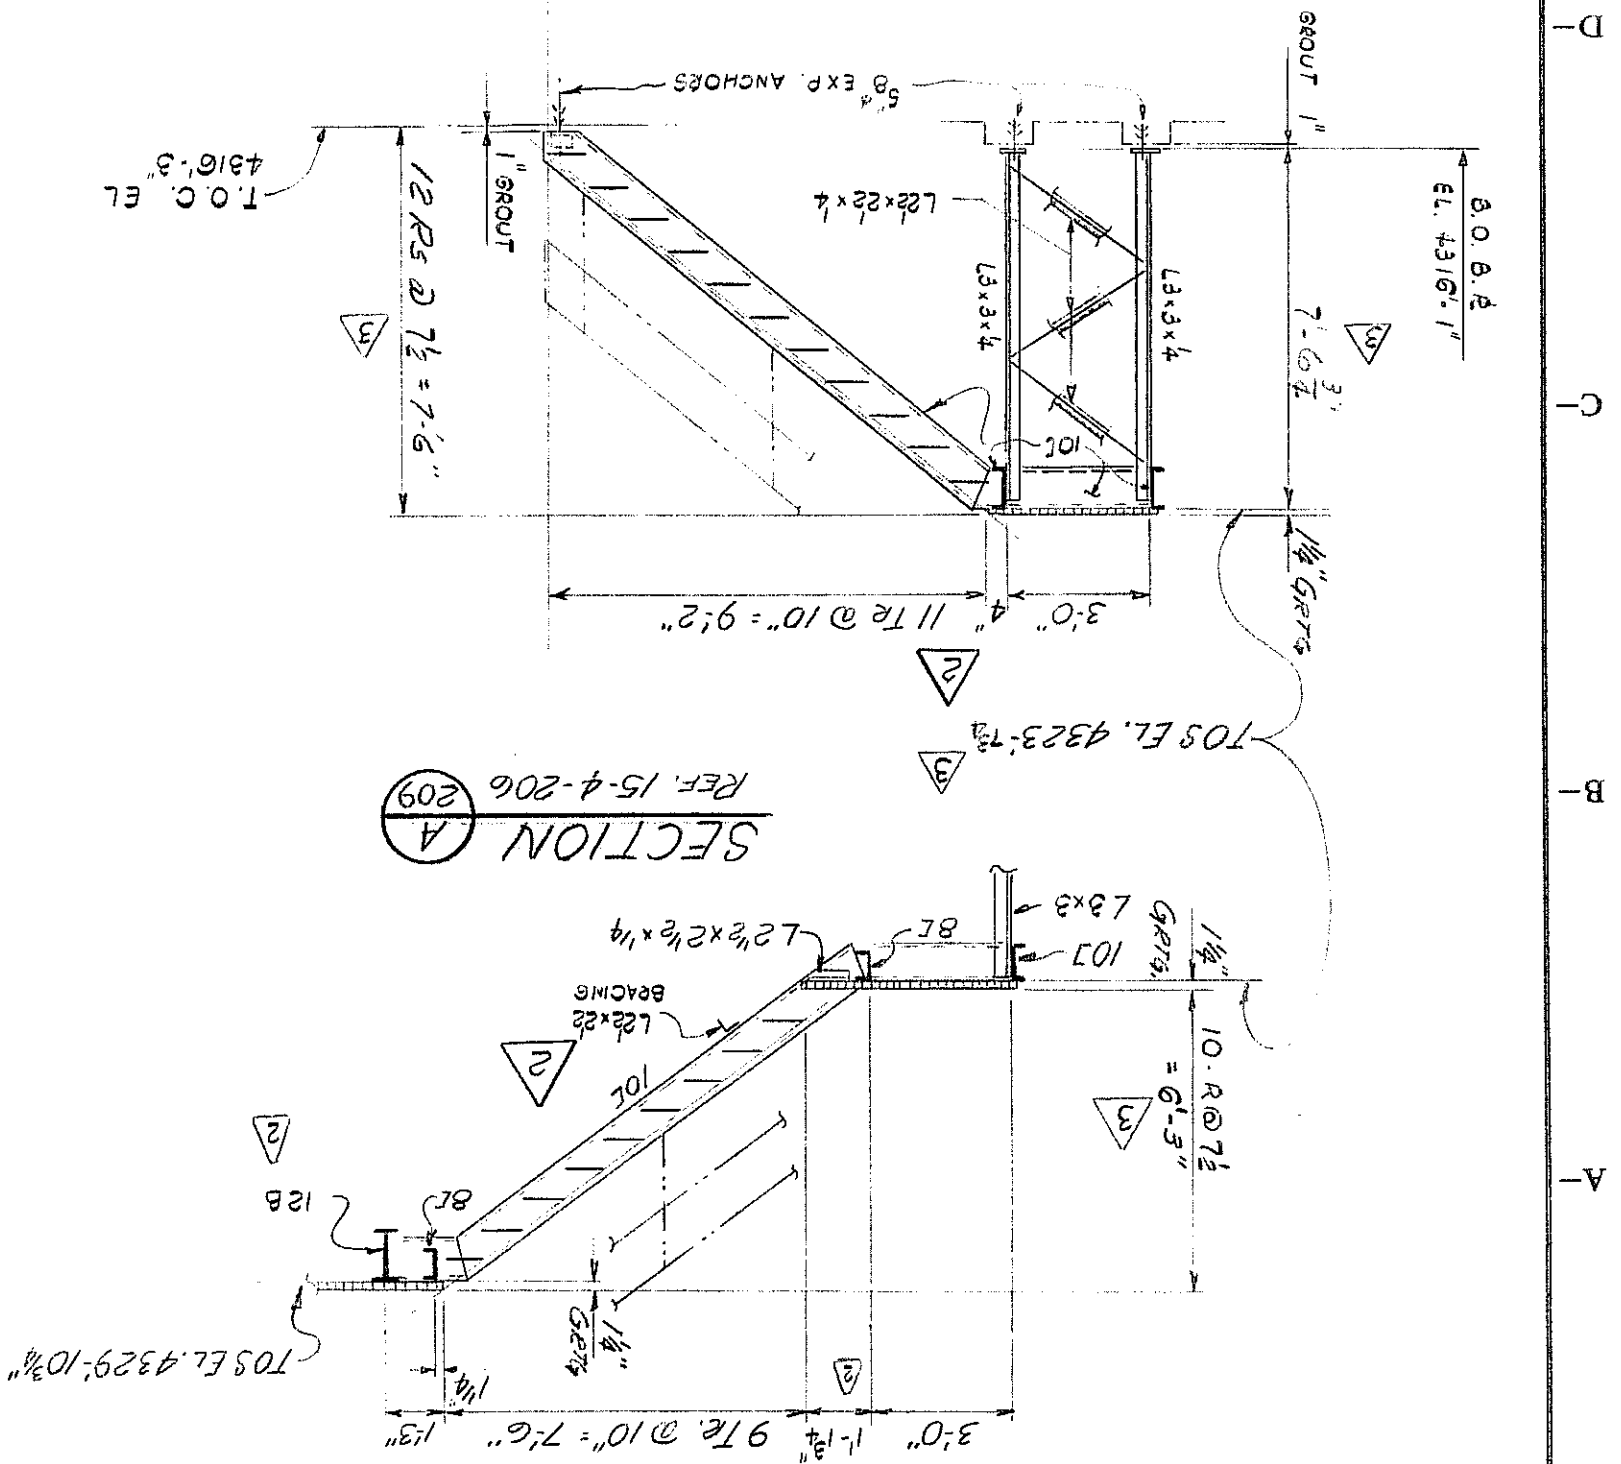

NO.	REVISIONS	DATE	BY	CHKD	APP'D	NO.
1	APPROVAL STAMP ADDED: DELETE SEC. 1009	11/17/70	J.M.			
2	REV. 5 STAIRS WHERE SHOWN, ISSUE 10 FC	11/17/70	J.M.			
3	REV. AS NOTED SECT. 1009 - ISSUED AFC	11/17/70	J.M.			
4	DWG. UPDATED PER FARE DWGS. 15/11/70 AFC	11/17/70	J.M.			
NO.	REVISIONS	DATE	BY	CHKD	APP'D	NO.
APPROVED BY J. H. DAVIS JR.
DATE 11-3-70
FOR PHILIPS DODGE CORPORATION
ACCT. NO. 15-C-03000
METCALF DIVISION CONCENTRATOR

PHILIPS DODGE CORPORATION
M.D. 15-4-209
SHEET NO. 15-4-209
CONCENTRATOR BUILDING
STRUCTURAL STEEL
BALL MILL PLATFORM
SECTIONS & DETAILS, SH. #1
PHILIPS DODGE CORPORATION
MORENCI BRANCH - MORENCI, ARIZONA
B38100
REV. 15-4-209