

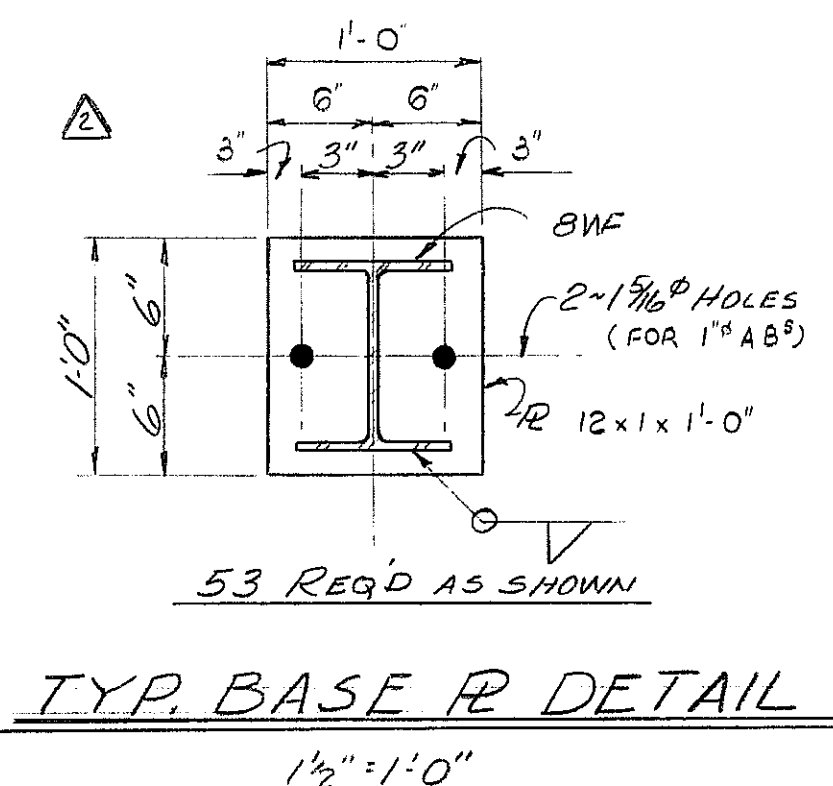
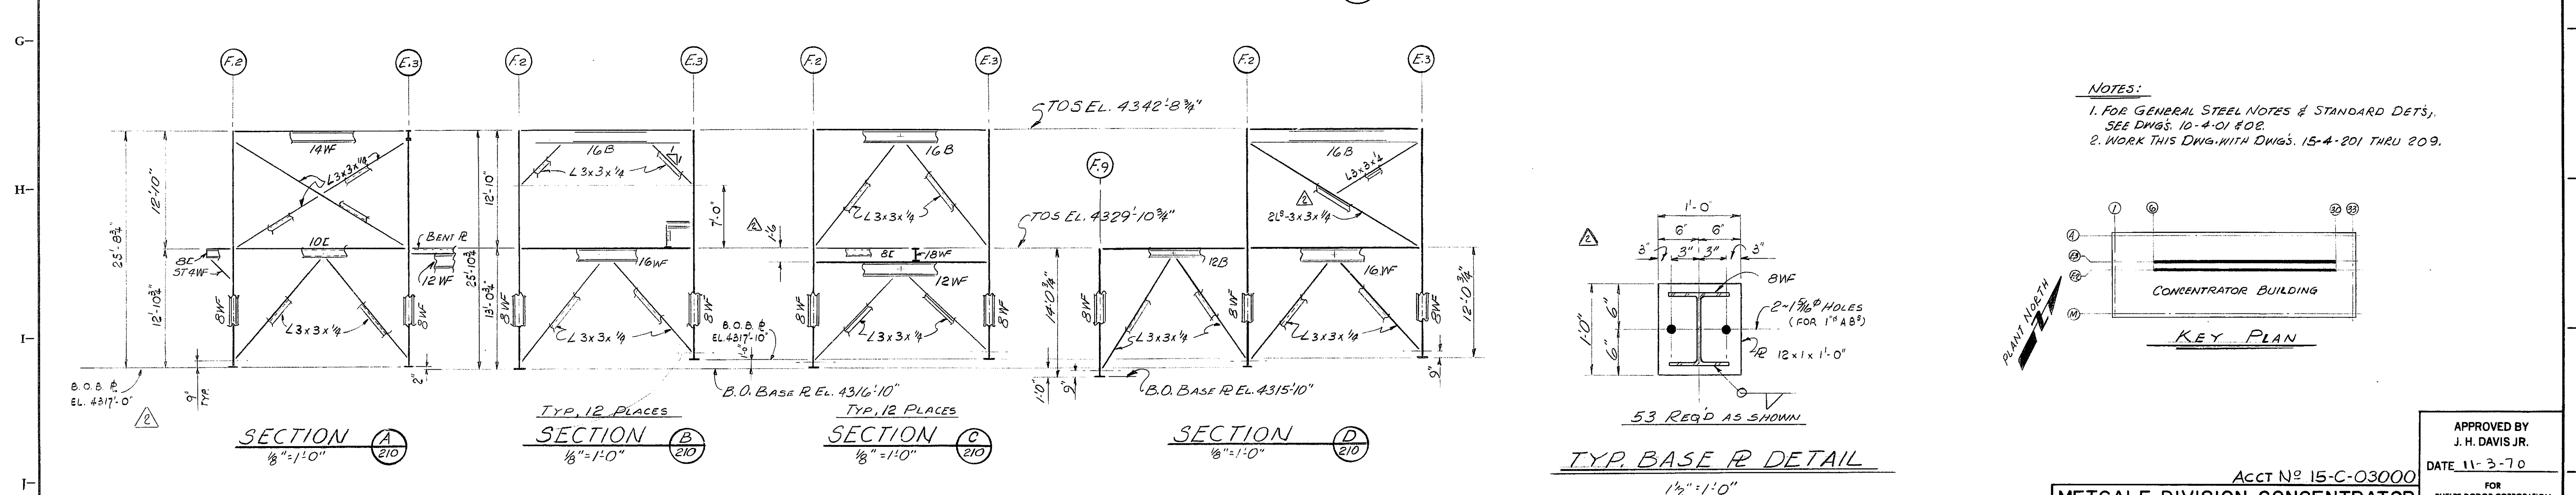
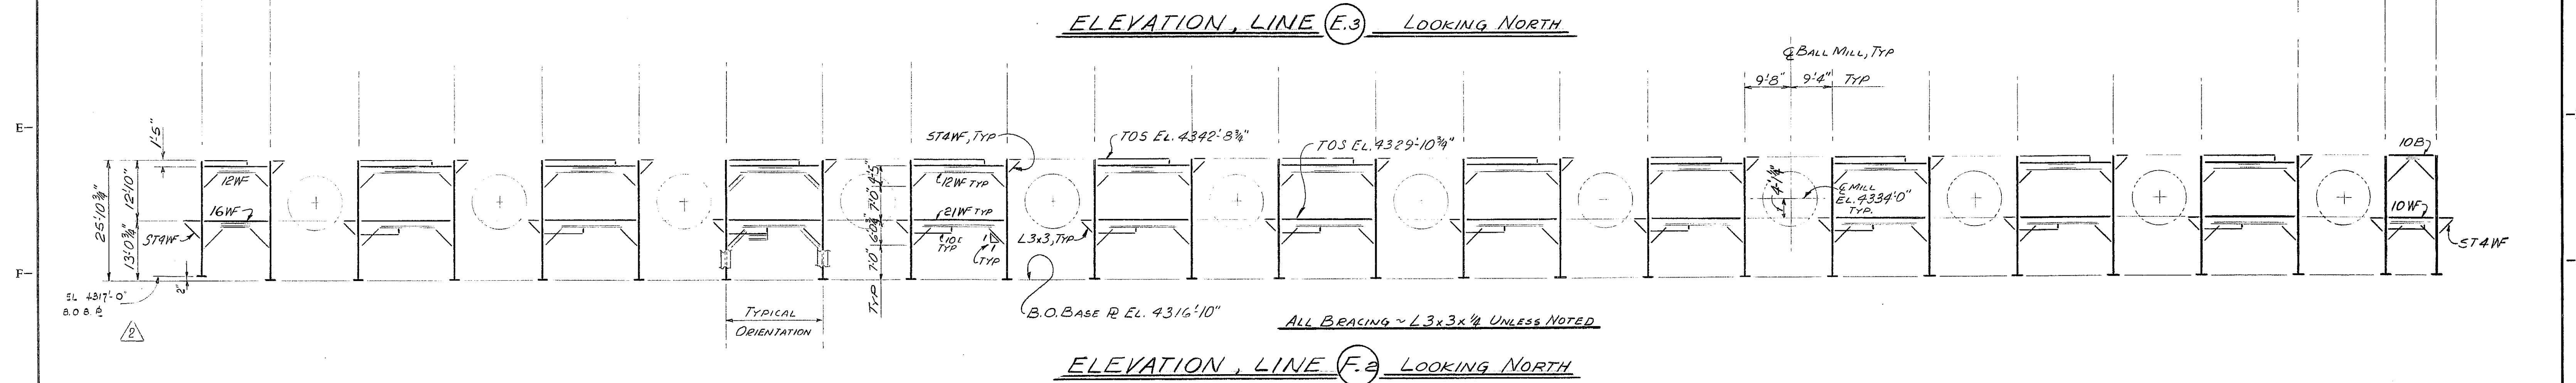
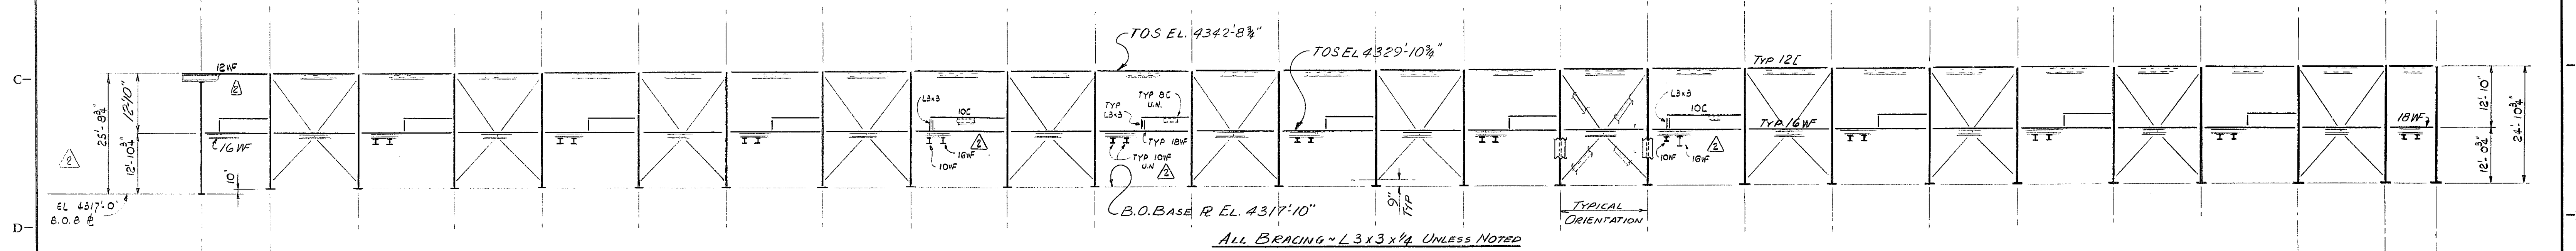


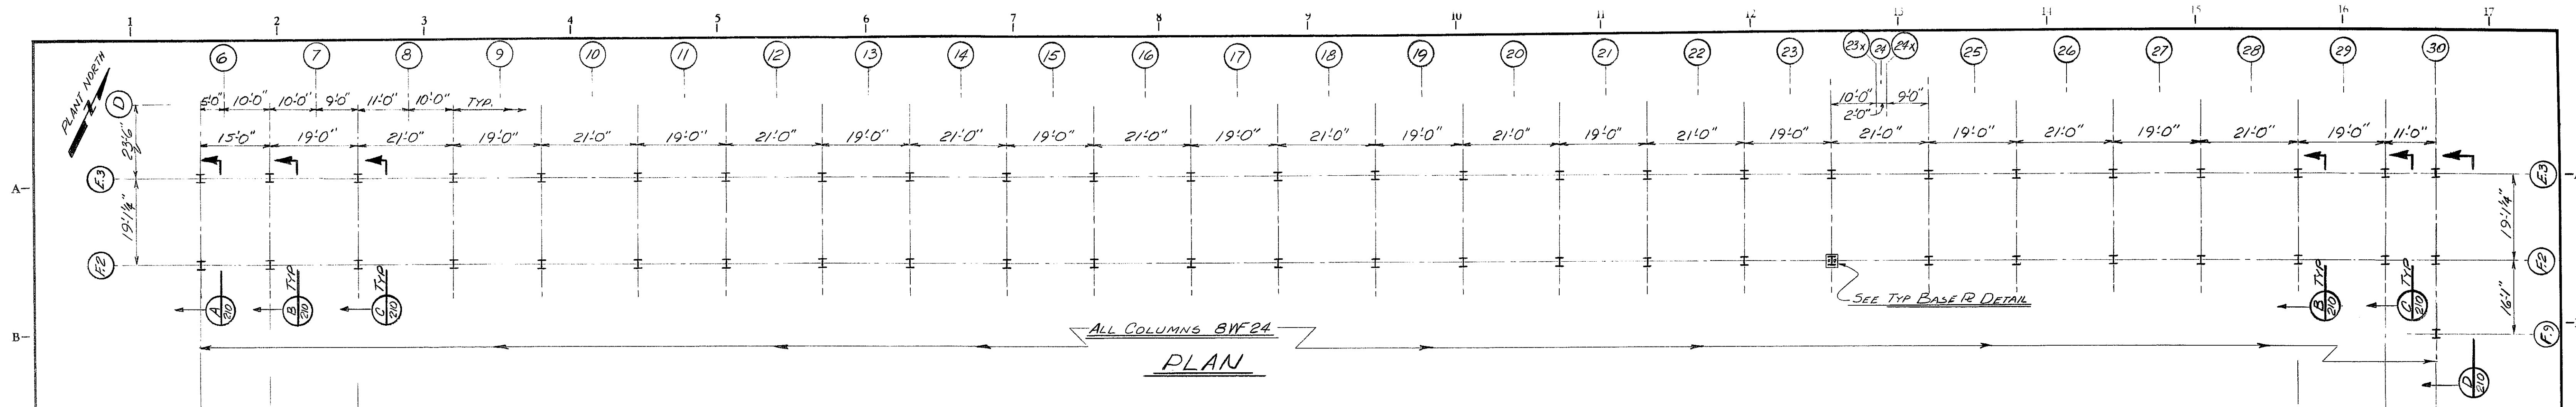

- NOTES:
1. FOR GENERAL STEEL NOTES & STANDARD DETS., SEE DWGS. 10-4-01 & 02.
  2. WORK THIS DWG. WITH DWGS. 15-4-201 THRU 209.

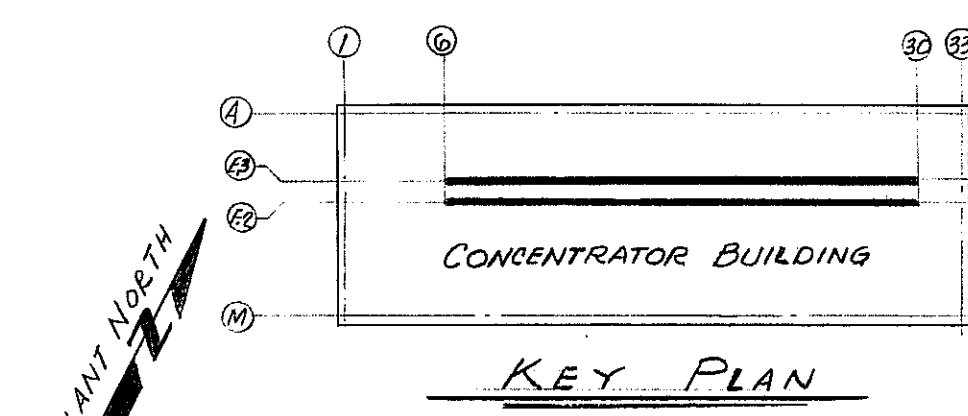

APPROVED BY  
J. H. DAVIS JR.  
DATE 11-3-70

ACCT NO 15-C-03000  
METCALF DIVISION CONCENTRATOR

CONCENTRATOR BUILDING  
STRUCTURAL STEEL  
BALL MILL PLATFORM  
SECTIONS & DETAILS SHT. #2

PHELPS DODGE CORPORATION  
MORENCI BRANCH - MORENCI ARIZONA

Stearns-Roger

ORDER NO. B38100

072-4-4453

| NO. | REVISIONS                                                                        | DATE     | BY  | CHKD | APP'D | NO.     | REFERENCE DRAWINGS   | DATE     | PRINT RECORD | ENG. RECORD | DRAWING STATUS                                                                                                 |
|-----|----------------------------------------------------------------------------------|----------|-----|------|-------|---------|----------------------|----------|--------------|-------------|---|
| 1   | APPROVAL STAMP ADDED                                                             | 11-11-70 | LAM |      |       | 15-4-01 | KEY PLAN & DWS INDEX | 10-22-70 | 11-19-70     | 10-16-70    | ISSUED   |
| 2   | MODIFICATION FOR PRIMARY BALL MILL DISCHARGE BOX, MILK OF LIME LINE - ISSUED AEC | 1-24-71  | FIB | LNR  |       |         |                      | 10-16-70 | 11-19-70     | 11-19-70    | PRELIMINARY FOR COMMENTS AND/OR APPROVAL                                                                       |
|     |                                                                                  |          |     |      |       |         |                      | 10-16-70 | 11-19-70     | 11-19-70    | APPROVED FOR CONSTRUCTION                                                                                      |
|     |                                                                                  |          |     |      |       |         |                      | 10-16-70 | 11-19-70     | 11-19-70    | REVISED & APPROVED FOR CONSTRUCTION                                                                            |
|     |                                                                                  |          |     |      |       |         |                      | 10-16-70 | 11-19-70     | 11-19-70    | NOT APPROVED FOR CONSTRUCTION UNLESS SIGNED & DATED. DESTROY ALL PRINTS BEARING EARLIER DATE &/OR REVISION NO. |